

## Understanding our Drawings

We have prepared three sets of drawings to help you understand our proposals presented at this consultation and how you may be affected by them. These sets of drawings are:

- Temporary Plan Drawings – Drawing series 133735-MWJ-Z0-XXX-DRG-CSE-000100
- Permanent Plan Drawings – Drawing series 133735-MWJ-Z0-XXX-DRG-CSE-000101
- Permanent Plan and Profile Drawings – Drawing series 133735-MWJ-Z0-XXX-DRG-CSE-000102

For each route section from Oxford to Cambridge, these drawings show the boundary of our proposed works (the Draft Order Limits) and the type of works proposed in each area. The boundary of our proposed works includes our infrastructure proposals, indicative environmental mitigation such as tree planting and habitat improvement works as well as land that would be used temporarily for construction.

Our Permanent Plan and Profile drawings also show the proposed height (vertical alignment) of our proposals.

These drawings should be read in conjunction with our consultation document which describe our proposals.

## What is shown on the Drawings

The Drawings show the boundary of our proposed works at this consultation. This includes land for new infrastructure, works to existing infrastructure and associated mitigation works including environmental mitigation as well as land that would be used temporarily for construction.

The Permanent Plan Drawings and Plan and Profile Drawings includes our proposals for:

- Track alignment including earthworks, bridges, viaducts and tunnels
- Highway works
- Drainage ponds to support the above
- Proposed station locations and indicative layouts
- Indicative large rail system assets including traction power compounds and telecom compounds (smaller rail system assets are not shown but are assumed to fit within the proposed railway corridor)
- Public Rights of Way (PRoW), including where existing PRoWs are being closed/diverted
- Active travel routes
- Access including railway maintenance access and access for landowners to their retained land
- Preliminary environmental mitigation proposals

The Temporary Plan Drawings show our proposals for:

- Main compounds
- Satellite compounds
- Stock pile locations,
- Service roads
- Major utility diversions
- Access and working areas needed to construct the permanent works

## How our proposals will develop

The proposals at this consultation are based on preliminary designs to give you a general understanding of our proposals and to help inform feedback to the consultation. Your feedback, along with the results of further technical assessments, environmental impact assessment and mitigation proposals, will help us refine our proposals further before we submit our DCO application.

## Other Points of Note

- All dimensions are in metres.
- Background OS mapping from 2021.
- Connection Stage 1 (CS1) between Gavray Junction and Bletchley has only recently completed construction so background mapping does not yet reflect as-built records
- The proposals shown are illustrative only for consultation purposes only and will be subject to change as part of design development and could require minor amendments to the Draft Order Limits.
- This map is provided as a visual reference. Due to its complexity, it may not be fully accessible to all users.


## How you can use the Drawings

An example of a Plan and Profile drawing is shown below with an explanation to help you use the drawings. The same principles apply to all three sets of drawings. The numerical labels ① on the drawing correspond to the explanation below.

Our proposals are split into 8 route sections as indicated on the Drawing Map Index - 133735-MWJ-Z0-XXX-DRG-CSE-000097, 133735-MWJ-Z0-XXX-DRG-CSE-000098 and 133735-MWJ-Z0-XXX-DRG-CSE-000099. Each route section is given a different number, and within this each sheet is numbered ①.

The distance along the route section is shown using a bespoke chainage system ②. All chainages increase in a west to east direction with the first digit corresponding to the route section. For example Route Section 1 chainage starts at 100+000 and Route Section 2 chainage starts at 200+000. The distance between each chainage marker is 500 metres on the Plan drawings and 100 metres on the Plan and Profile drawings.

Each drawing shows a Plan of the area in question ③. For the Plan and Profiles we also show a profile for the same area as shown below ④. The Profile is the proposed vertical alignment of the railway relative to existing ground (to make level differences clearer to see the vertical scale is exaggerated by 10 times).

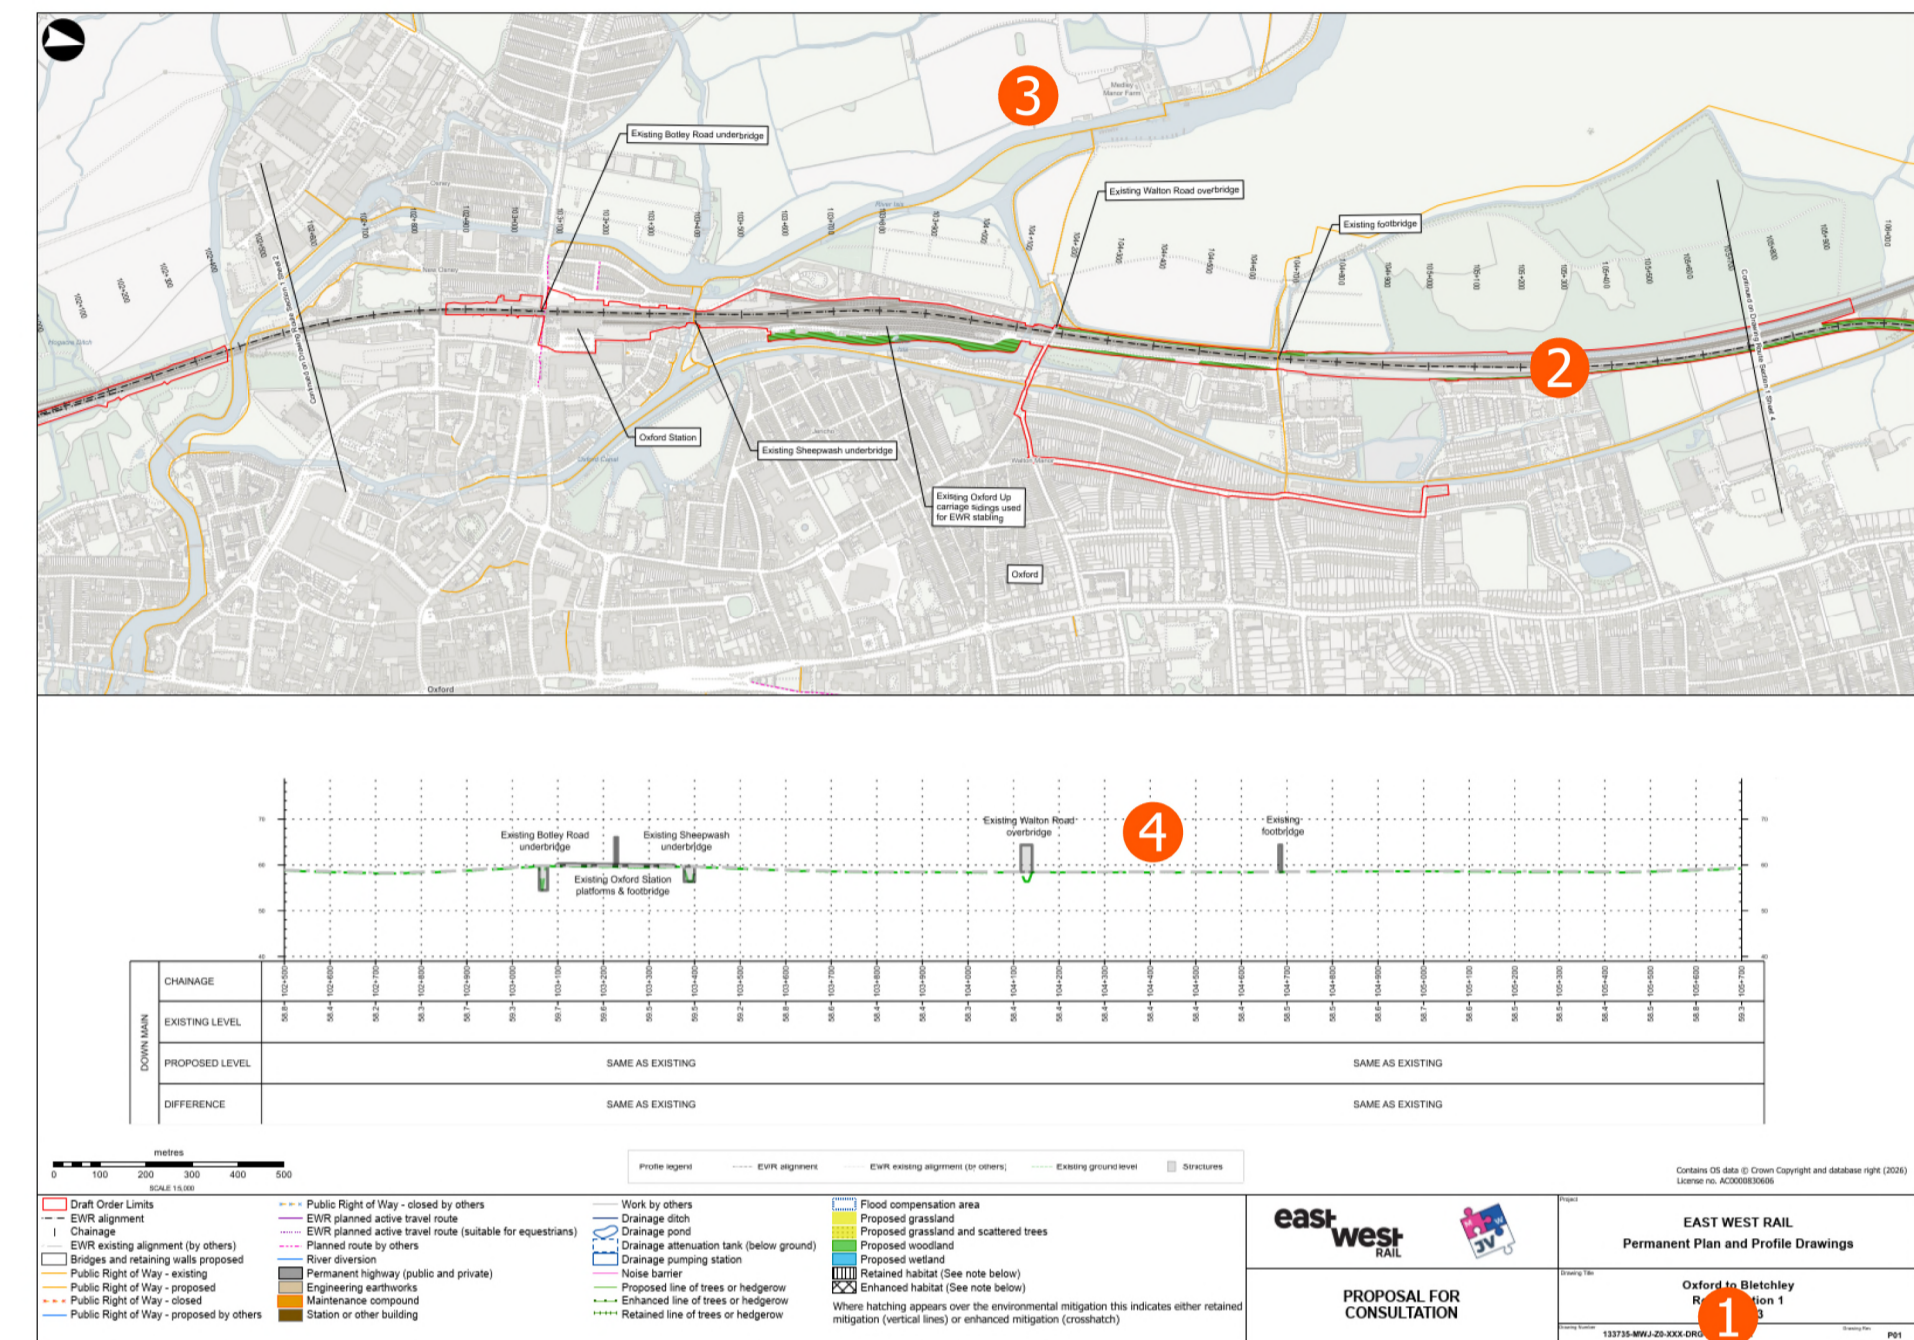


## Status of the Drawings


Based on ongoing design work and feedback gathered this consultation, we will further refine our proposals and define the limits in which permanent works can be constructed. These are typically known as Limits of Deviation. Limits of Deviation help provide us with the necessary flexibility to avoid unforeseen issues. This includes engineering or environmental issues that were not known at the time of the DCO application. For temporary works, such as construction activities, mitigation works or planting works, these are not subject to Limits of Deviation, but can only take place within the Draft Order Limits.

## Legend Extract

An extract is provided below which indicates which assets are shown on the Plan and Profiles and Permanent Plans.

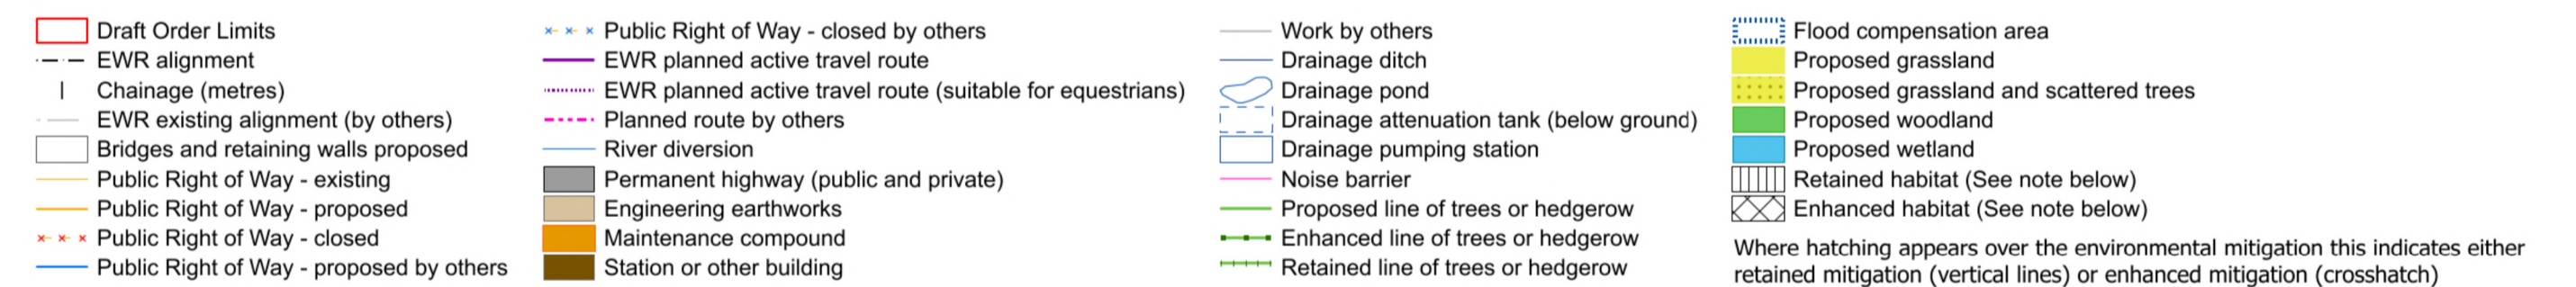

An extract is provided below which indicates which assets are shown on the Temporary Plans.

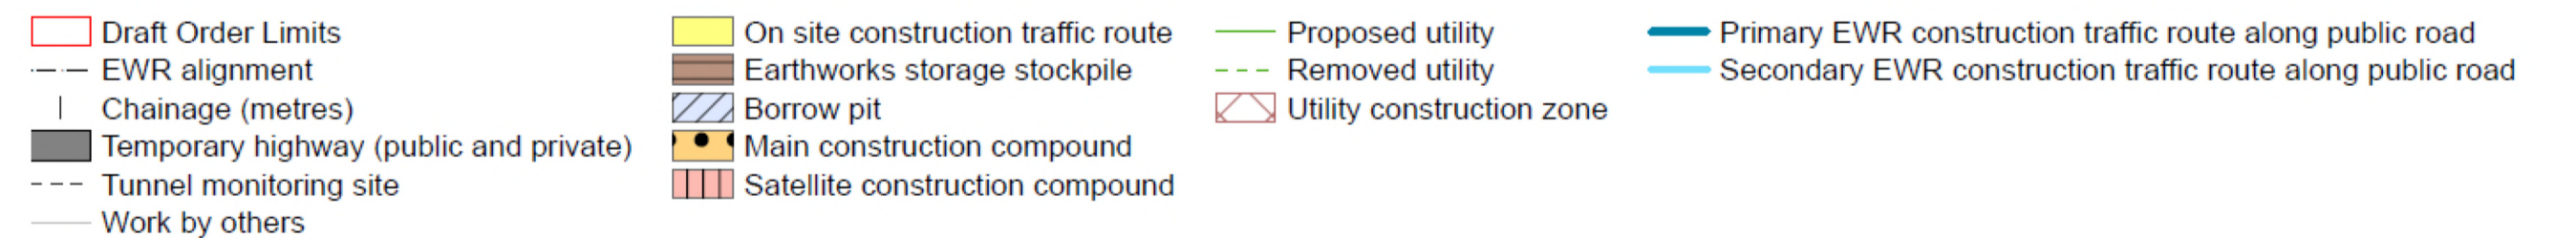


**PROPOSAL FOR CONSULTATION**

**EAST WEST RAIL  
Plan and Profile**

**Oxford to Cambridge  
Guide to the drawings**

Drawing Number 133735-MWJ-Z0-XXX-DRG-CSE-000096

Drawing Rev P02

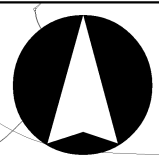

M1

### ROUTE SECTION 5 Roxton to east of St Neots

### ROUTE SECTION 6 Croxton to Toft

### ROUTE SECTION 8 Cambridge

### ROUTE SECTION 4 Clapham Green to Colesden

### ROUTE SECTION 3 Bedford

### ROUTE SECTION 1 Oxford to Bletchley

Milton Keynes

Bletchley

St Neots

Bedford

Cambourne

Cambridge

M40

M11 A11

### ROUTE SECTION 7 Comberton to Shelford

### ROUTE SECTION 2 Fenny Stratford to Kempston

Cherwell Valley Line

East Coast Main Line

West Coast Main Line

Luton

Midland Main Line


West Anglia Main Line

London Stansted airport

Bishops Stortford

Oxford

High Speed 2

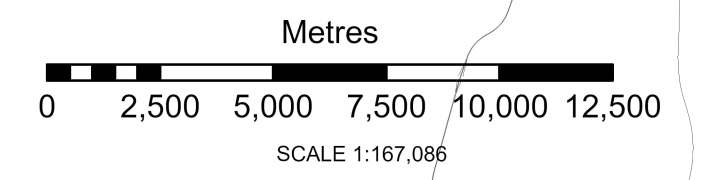


High Speed Two (HS2) Ltd.



EAST WEST RAIL

PROPOSAL FOR CONSULTATION

Temporary Drawings  
Map Index

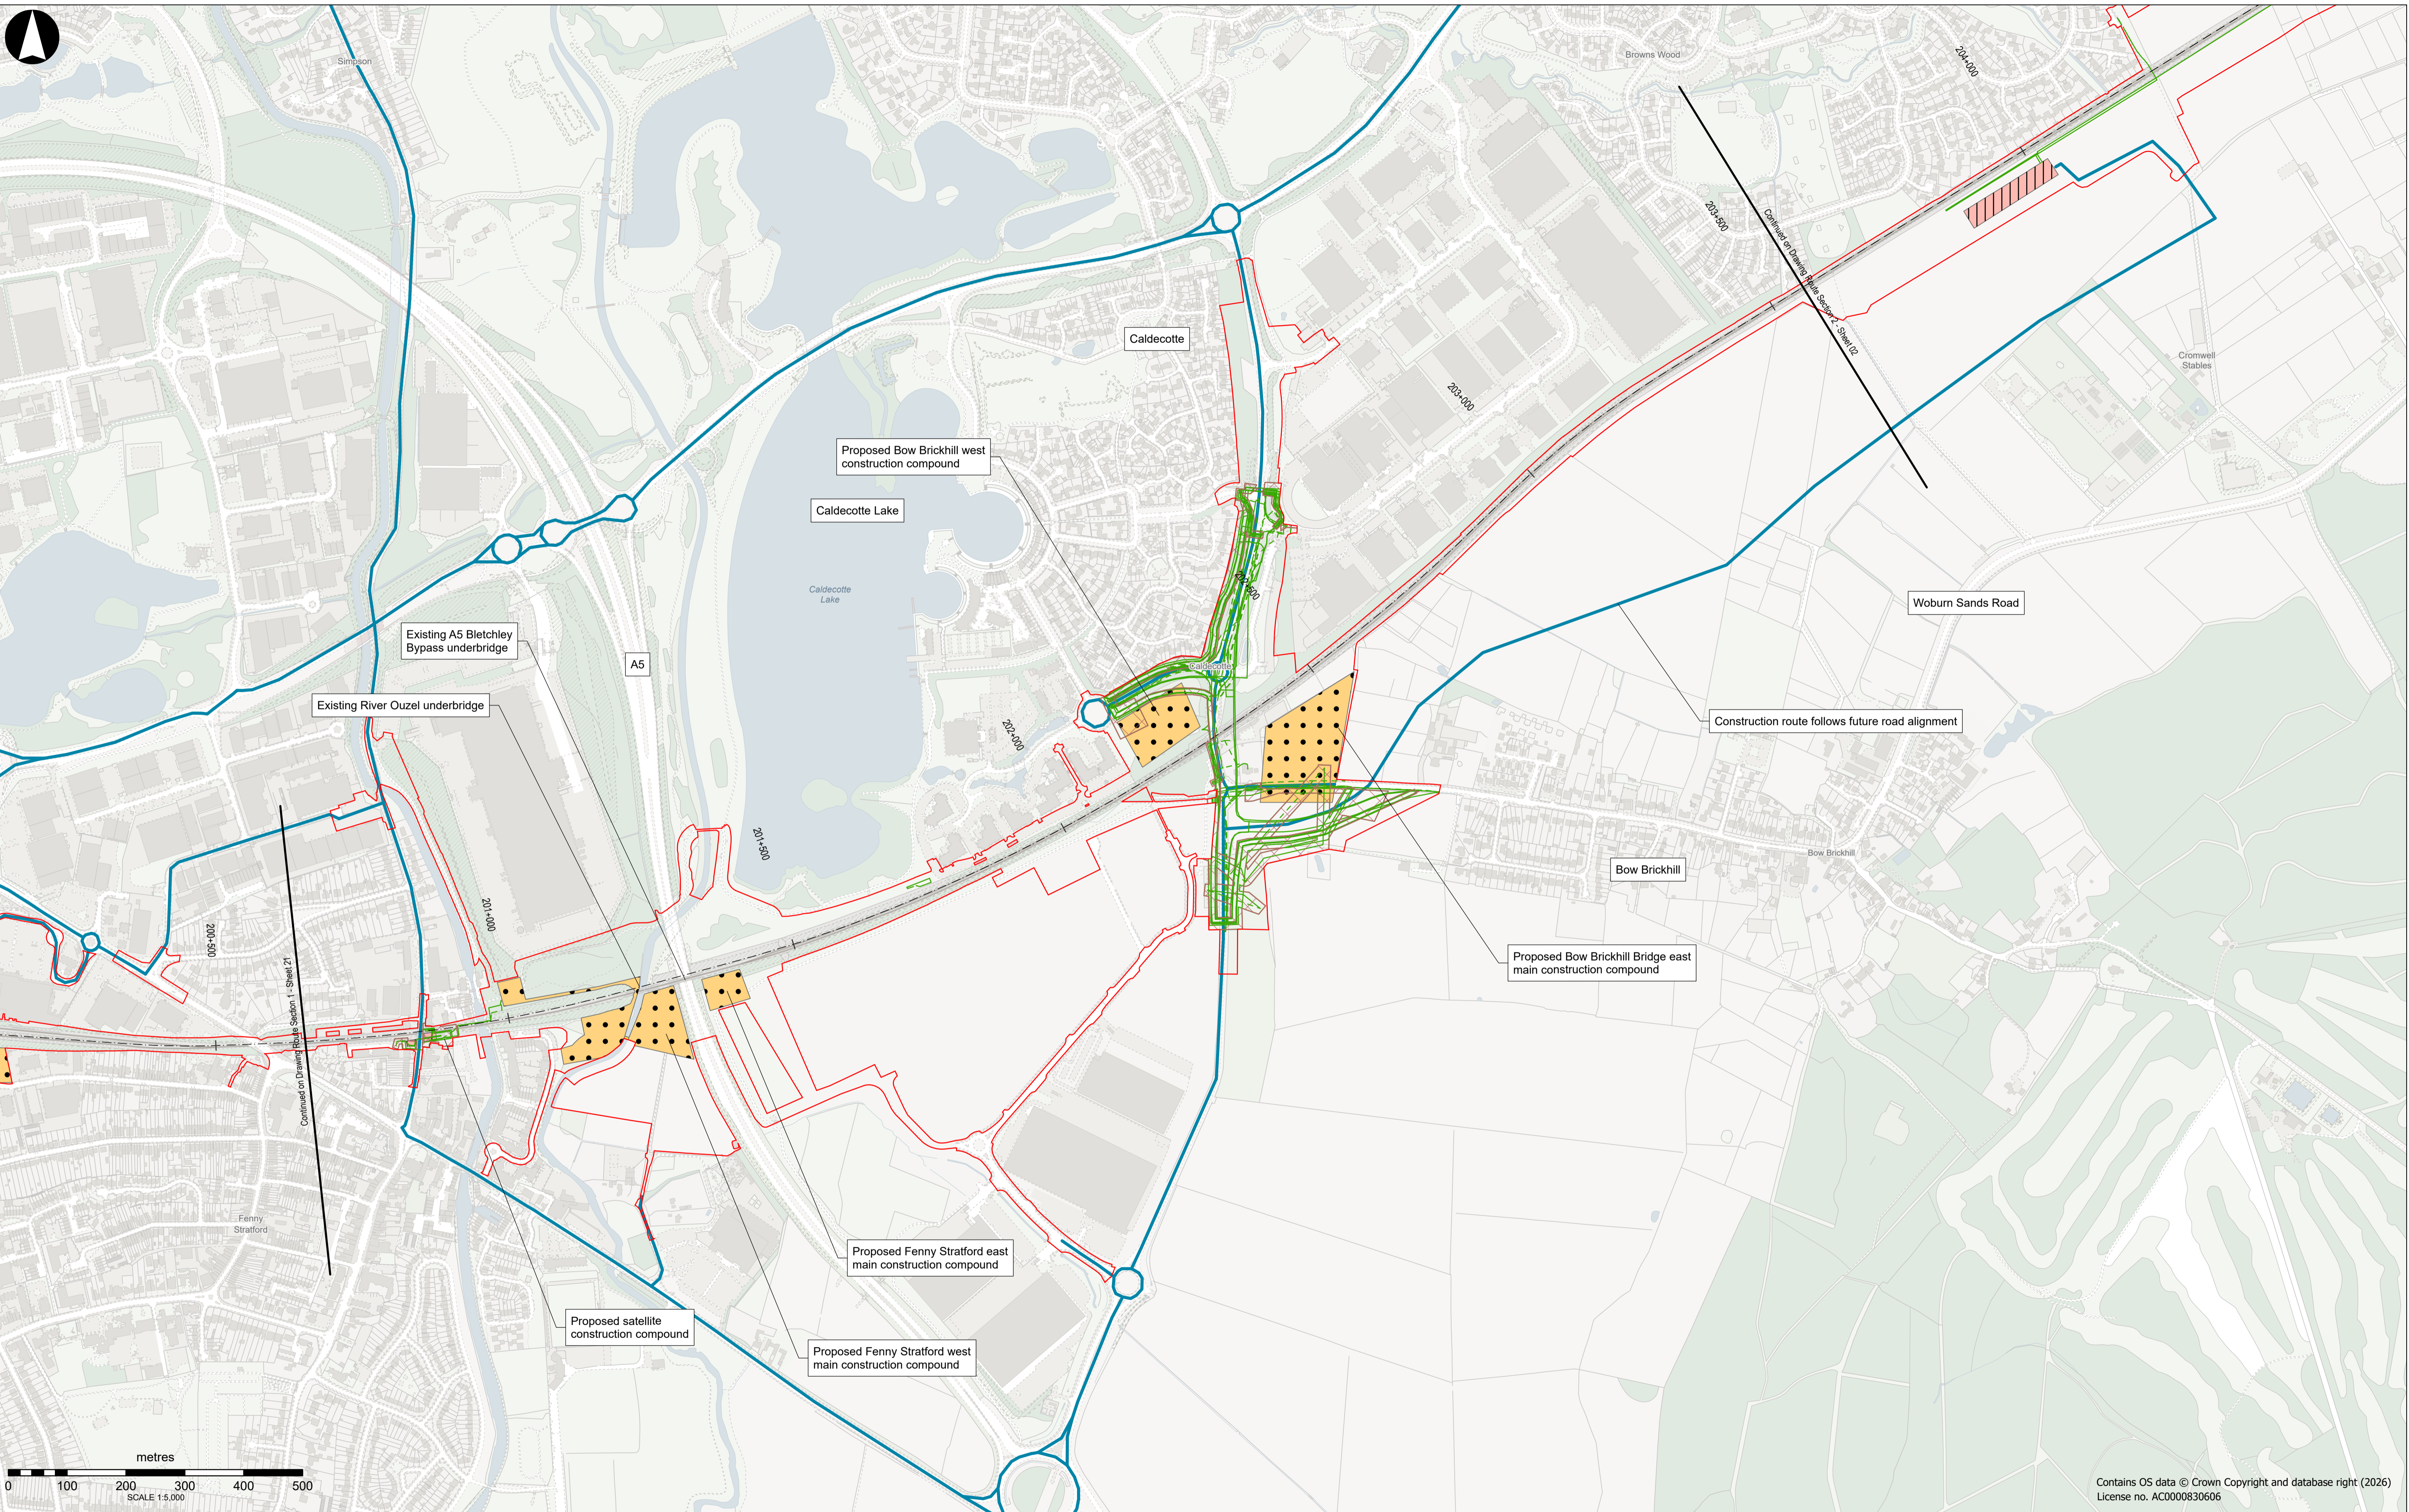

Contains OS data © Crown Copyright and database right (2026)  
License no. AC0000830606



- |  |                                    |                           |  |
|--|------------------------------------|---------------------------|--|
| Draft Order Limits                     | On site construction traffic route | Proposed utility          | Primary EWR construction traffic route along public road   |
| EWR alignment                          | Earthworks storage stockpile       | Removed utility           | Secondary EWR construction traffic route along public road |
| Chainage (metres)                      | Borrow pit                         | Utility construction zone |  |
| Temporary highway (public and private) | Main construction compound         |                           |  |
| Tunnel monitoring site                 | Satellite construction compound    |                           |  |
| Work by others                         |                                    |                           |  |



**PROPOSAL FOR CONSULTATION**

Project  
**EAST WEST RAIL  
Temporary Drawings**

Drawing Title  
**Fenny Stratford to Kempston  
Route Section 2  
Sheet 01**

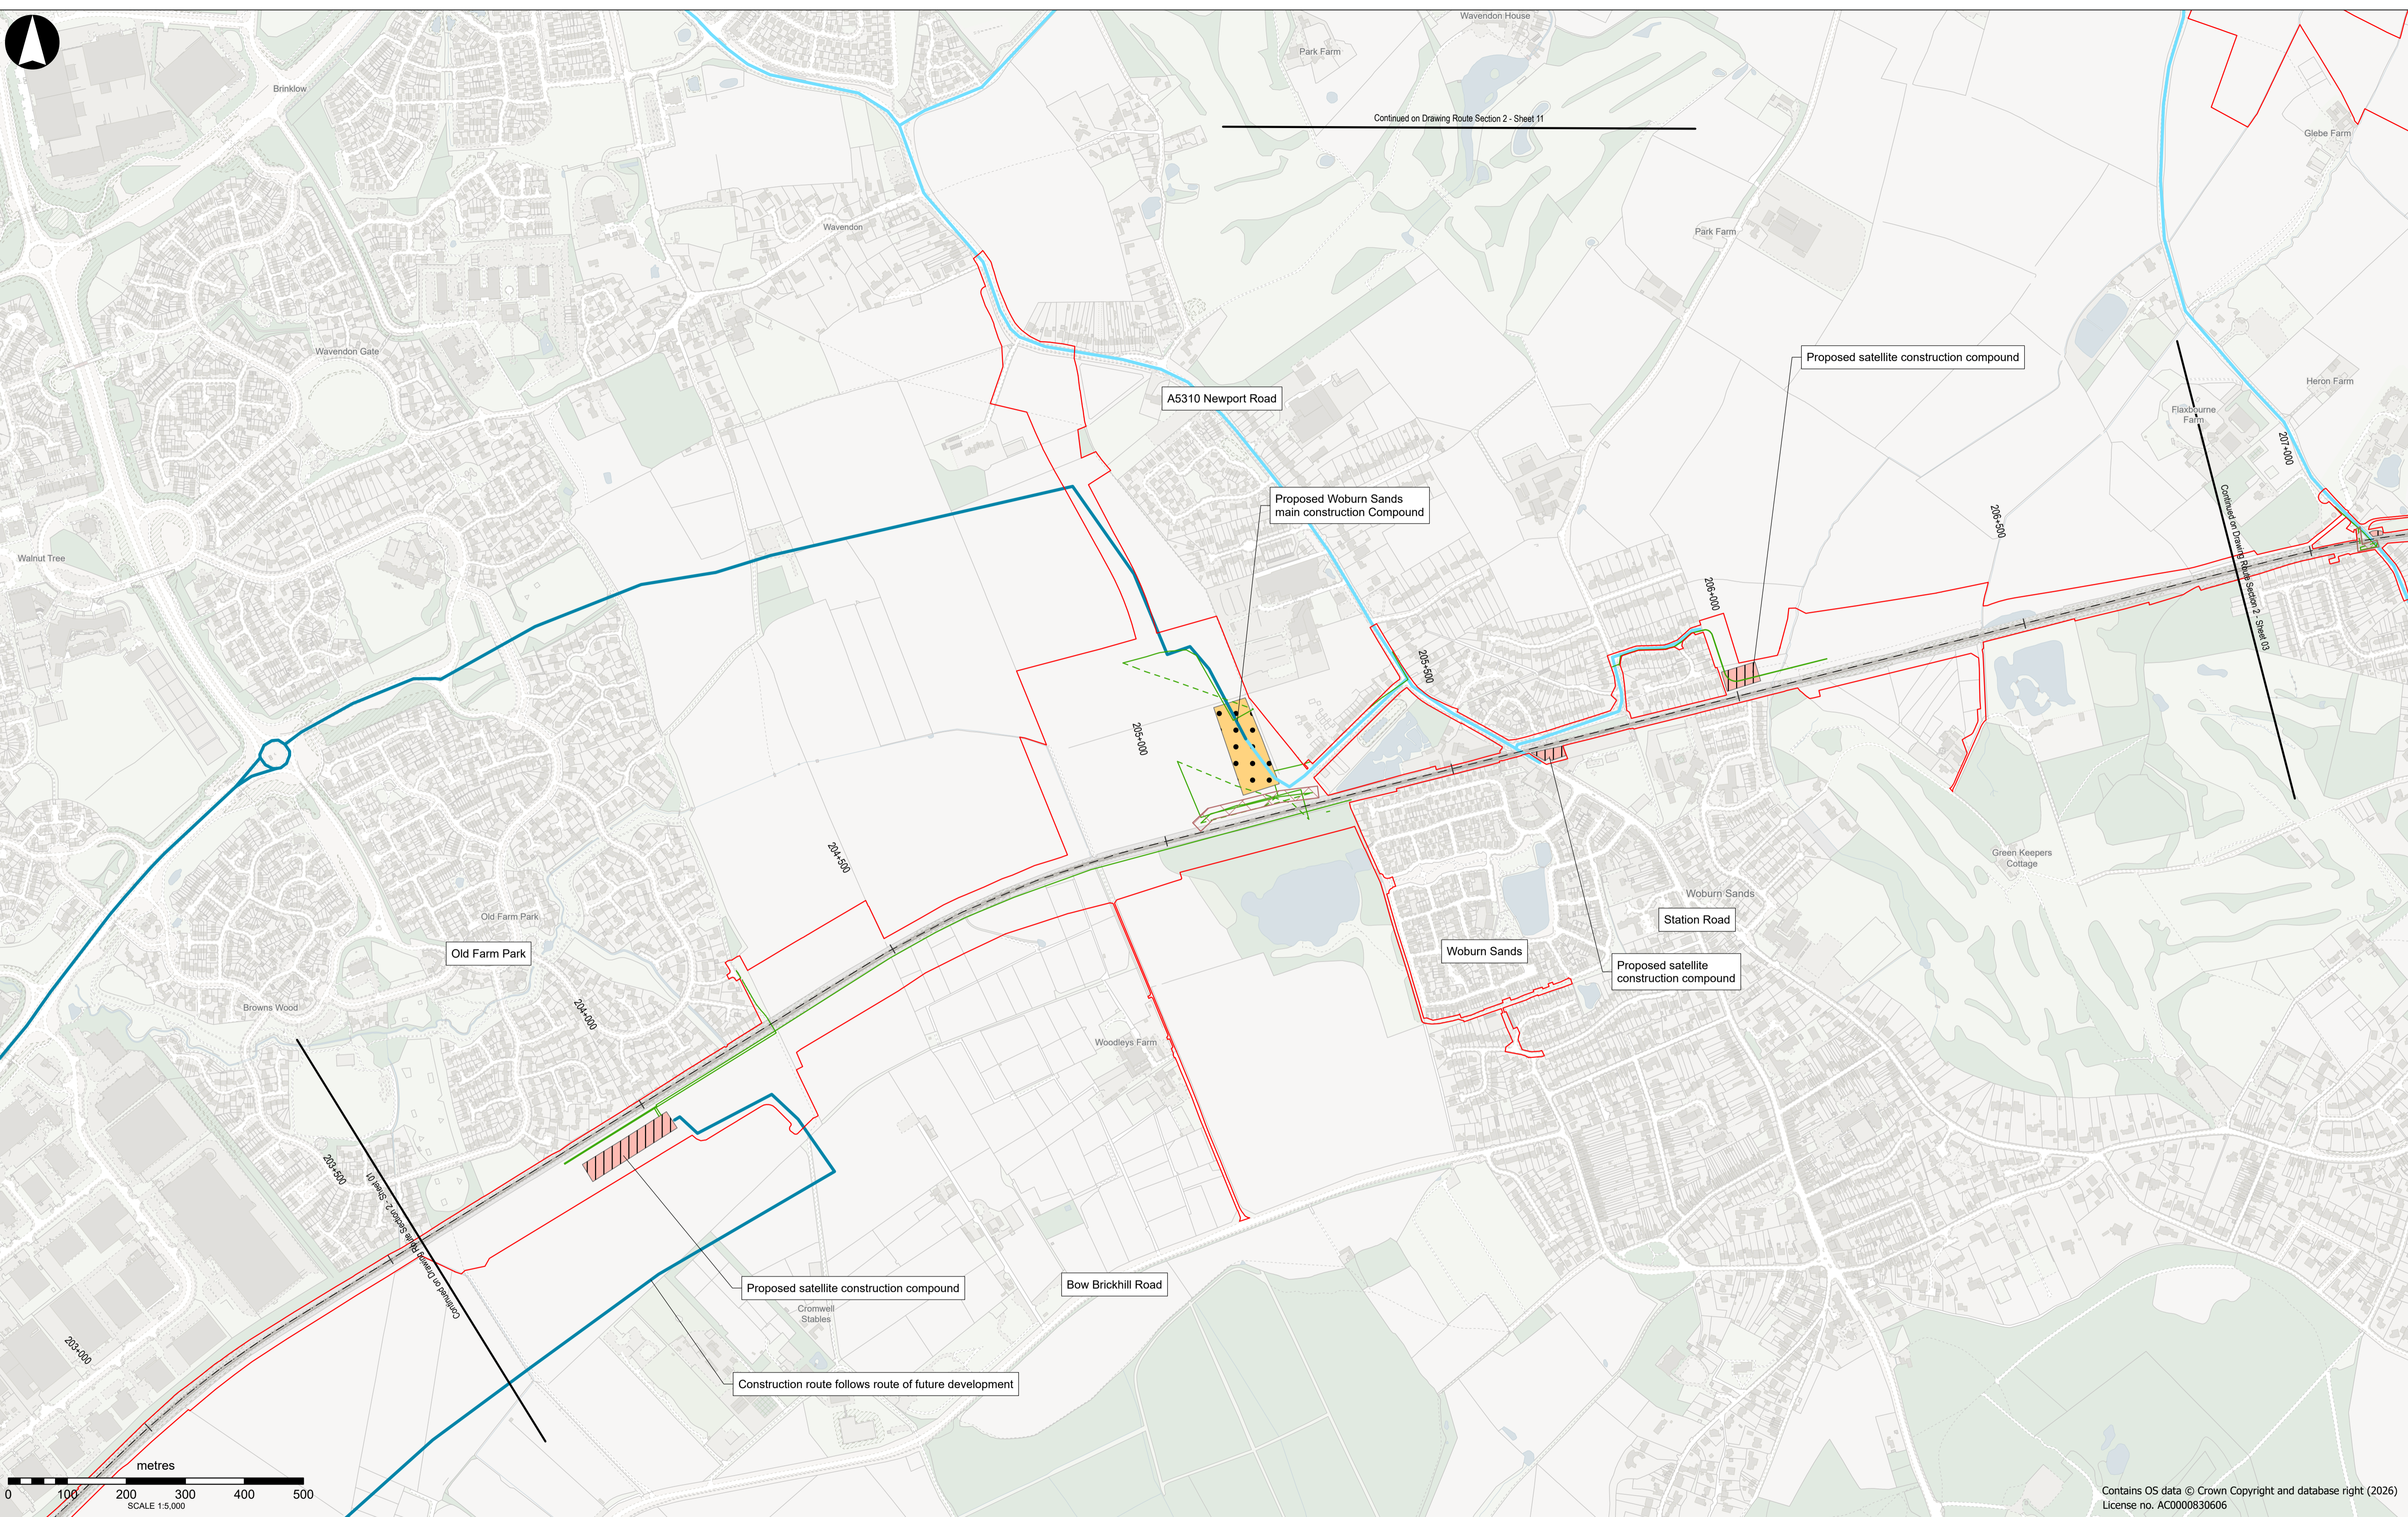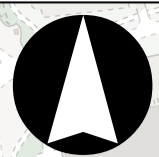

Continued on Drawing Route Section 2 - Sheet 11

Continued on Drawing Route Section 2 - Sheet 03

- Draft Order Limits
- EWR alignment
- Chainage (metres)
- Temporary highway (public and private)
- Tunnel monitoring site
- Work by others
- On site construction traffic route
- Earthworks storage stockpile
- Borrow pit
- Main construction compound
- Satellite construction compound
- Proposed utility
- Removed utility
- Utility construction zone
- Primary EWR construction traffic route along public road
- Secondary EWR construction traffic route along public road


Contains OS data © Crown Copyright and database right (2026)  
License no. AC0000830606



**PROPOSAL FOR CONSULTATION**

**EAST WEST RAIL  
Temporary Drawings**

**Fenny Stratford to Kempston  
Route Section 2  
Sheet 02**

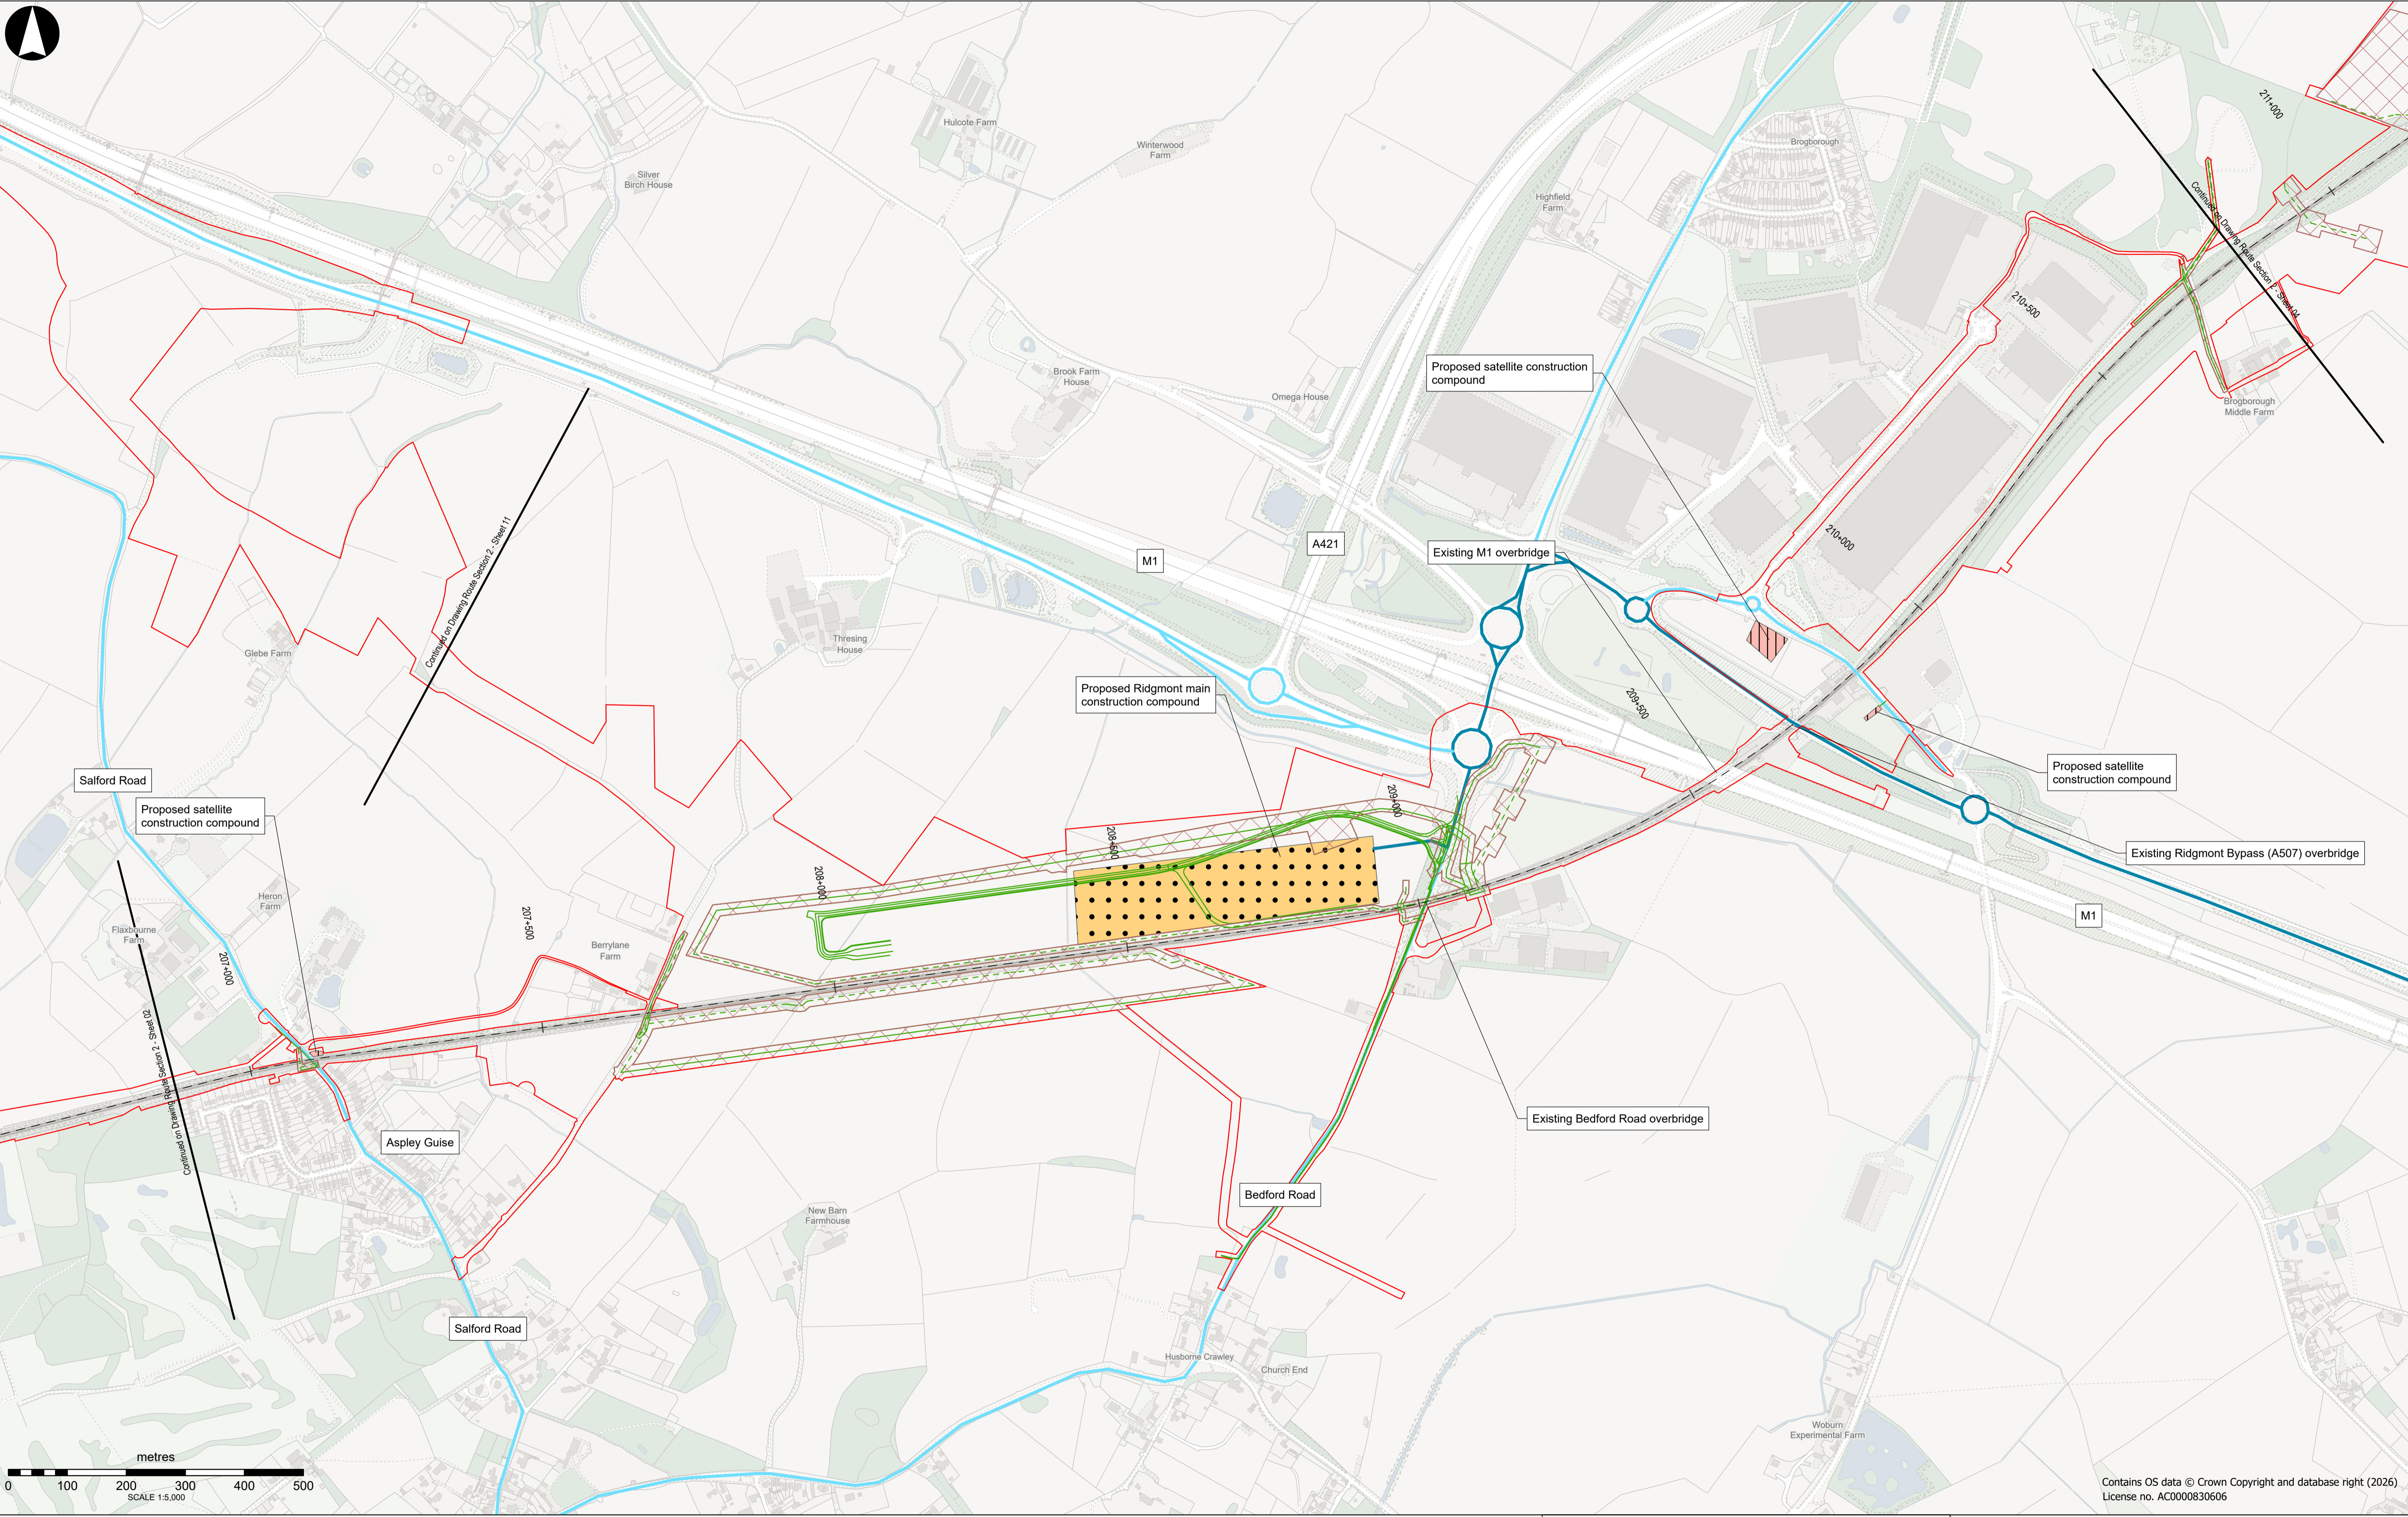

metres  
0 100 200 300 400 500  
SCALE 1:5,000

- |  |  |   |  |
|--|--|---|--|
| <ul style="list-style-type: none"> <li><span style="border: 1px solid red; display: inline-block; width: 15px; height: 10px; margin-right: 5px;"></span> Draft Order Limits</li> <li><span style="border-bottom: 1px dashed black; display: inline-block; width: 15px; margin-right: 5px;"></span> EWR alignment</li> <li><span style="border-left: 1px solid black; display: inline-block; width: 15px; height: 10px; margin-right: 5px;"></span> Chainage (metres)</li> <li><span style="background-color: grey; border: 1px solid black; display: inline-block; width: 15px; height: 10px; margin-right: 5px;"></span> Temporary highway (public and private)</li> <li><span style="border-bottom: 1px dashed black; display: inline-block; width: 15px; margin-right: 5px;"></span> Tunnel monitoring site</li> <li><span style="border-bottom: 1px solid black; display: inline-block; width: 15px; margin-right: 5px;"></span> Work by others</li> </ul> | <ul style="list-style-type: none"> <li><span style="background-color: yellow; border: 1px solid black; display: inline-block; width: 15px; height: 10px; margin-right: 5px;"></span> On site construction traffic route</li> <li><span style="background-color: brown; border: 1px solid black; display: inline-block; width: 15px; height: 10px; margin-right: 5px;"></span> Earthworks storage stockpile</li> <li><span style="background-color: lightblue; border: 1px solid black; display: inline-block; width: 15px; height: 10px; margin-right: 5px;"></span> Borrow pit</li> <li><span style="background-color: orange; border: 1px solid black; display: inline-block; width: 15px; height: 10px; border-radius: 50%; margin-right: 5px;"></span> Main construction compound</li> <li><span style="background-color: brown; border: 1px solid black; display: inline-block; width: 15px; height: 10px; border-radius: 50%; margin-right: 5px;"></span> Satellite construction compound</li> </ul> | <ul style="list-style-type: none"> <li><span style="border-bottom: 1px solid green; display: inline-block; width: 15px; margin-right: 5px;"></span> Proposed utility</li> <li><span style="border-bottom: 1px dashed red; display: inline-block; width: 15px; margin-right: 5px;"></span> Removed utility</li> <li><span style="border: 1px solid red; display: inline-block; width: 15px; height: 10px; margin-right: 5px;"></span> Utility construction zone</li> </ul> | <ul style="list-style-type: none"> <li><span style="border-bottom: 2px solid blue; display: inline-block; width: 15px; margin-right: 5px;"></span> Primary EWR construction traffic route along public road</li> <li><span style="border-bottom: 2px solid cyan; display: inline-block; width: 15px; margin-right: 5px;"></span> Secondary EWR construction traffic route along public road</li> </ul> |
|--|--|---|--|

Contains OS data © Crown Copyright and database right (2026)  
License no. AC0000830606




**PROPOSAL FOR CONSULTATION**

Project  
**EAST WEST RAIL  
Temporary Drawings**

Drawing Title  
**Fenny Stratford to Kempston  
Route Section 2  
Sheet 03**

Drawing Number  
133735-MWJ-Z0-XXX-DRG-CSE-000100

Drawing Rev  
P03

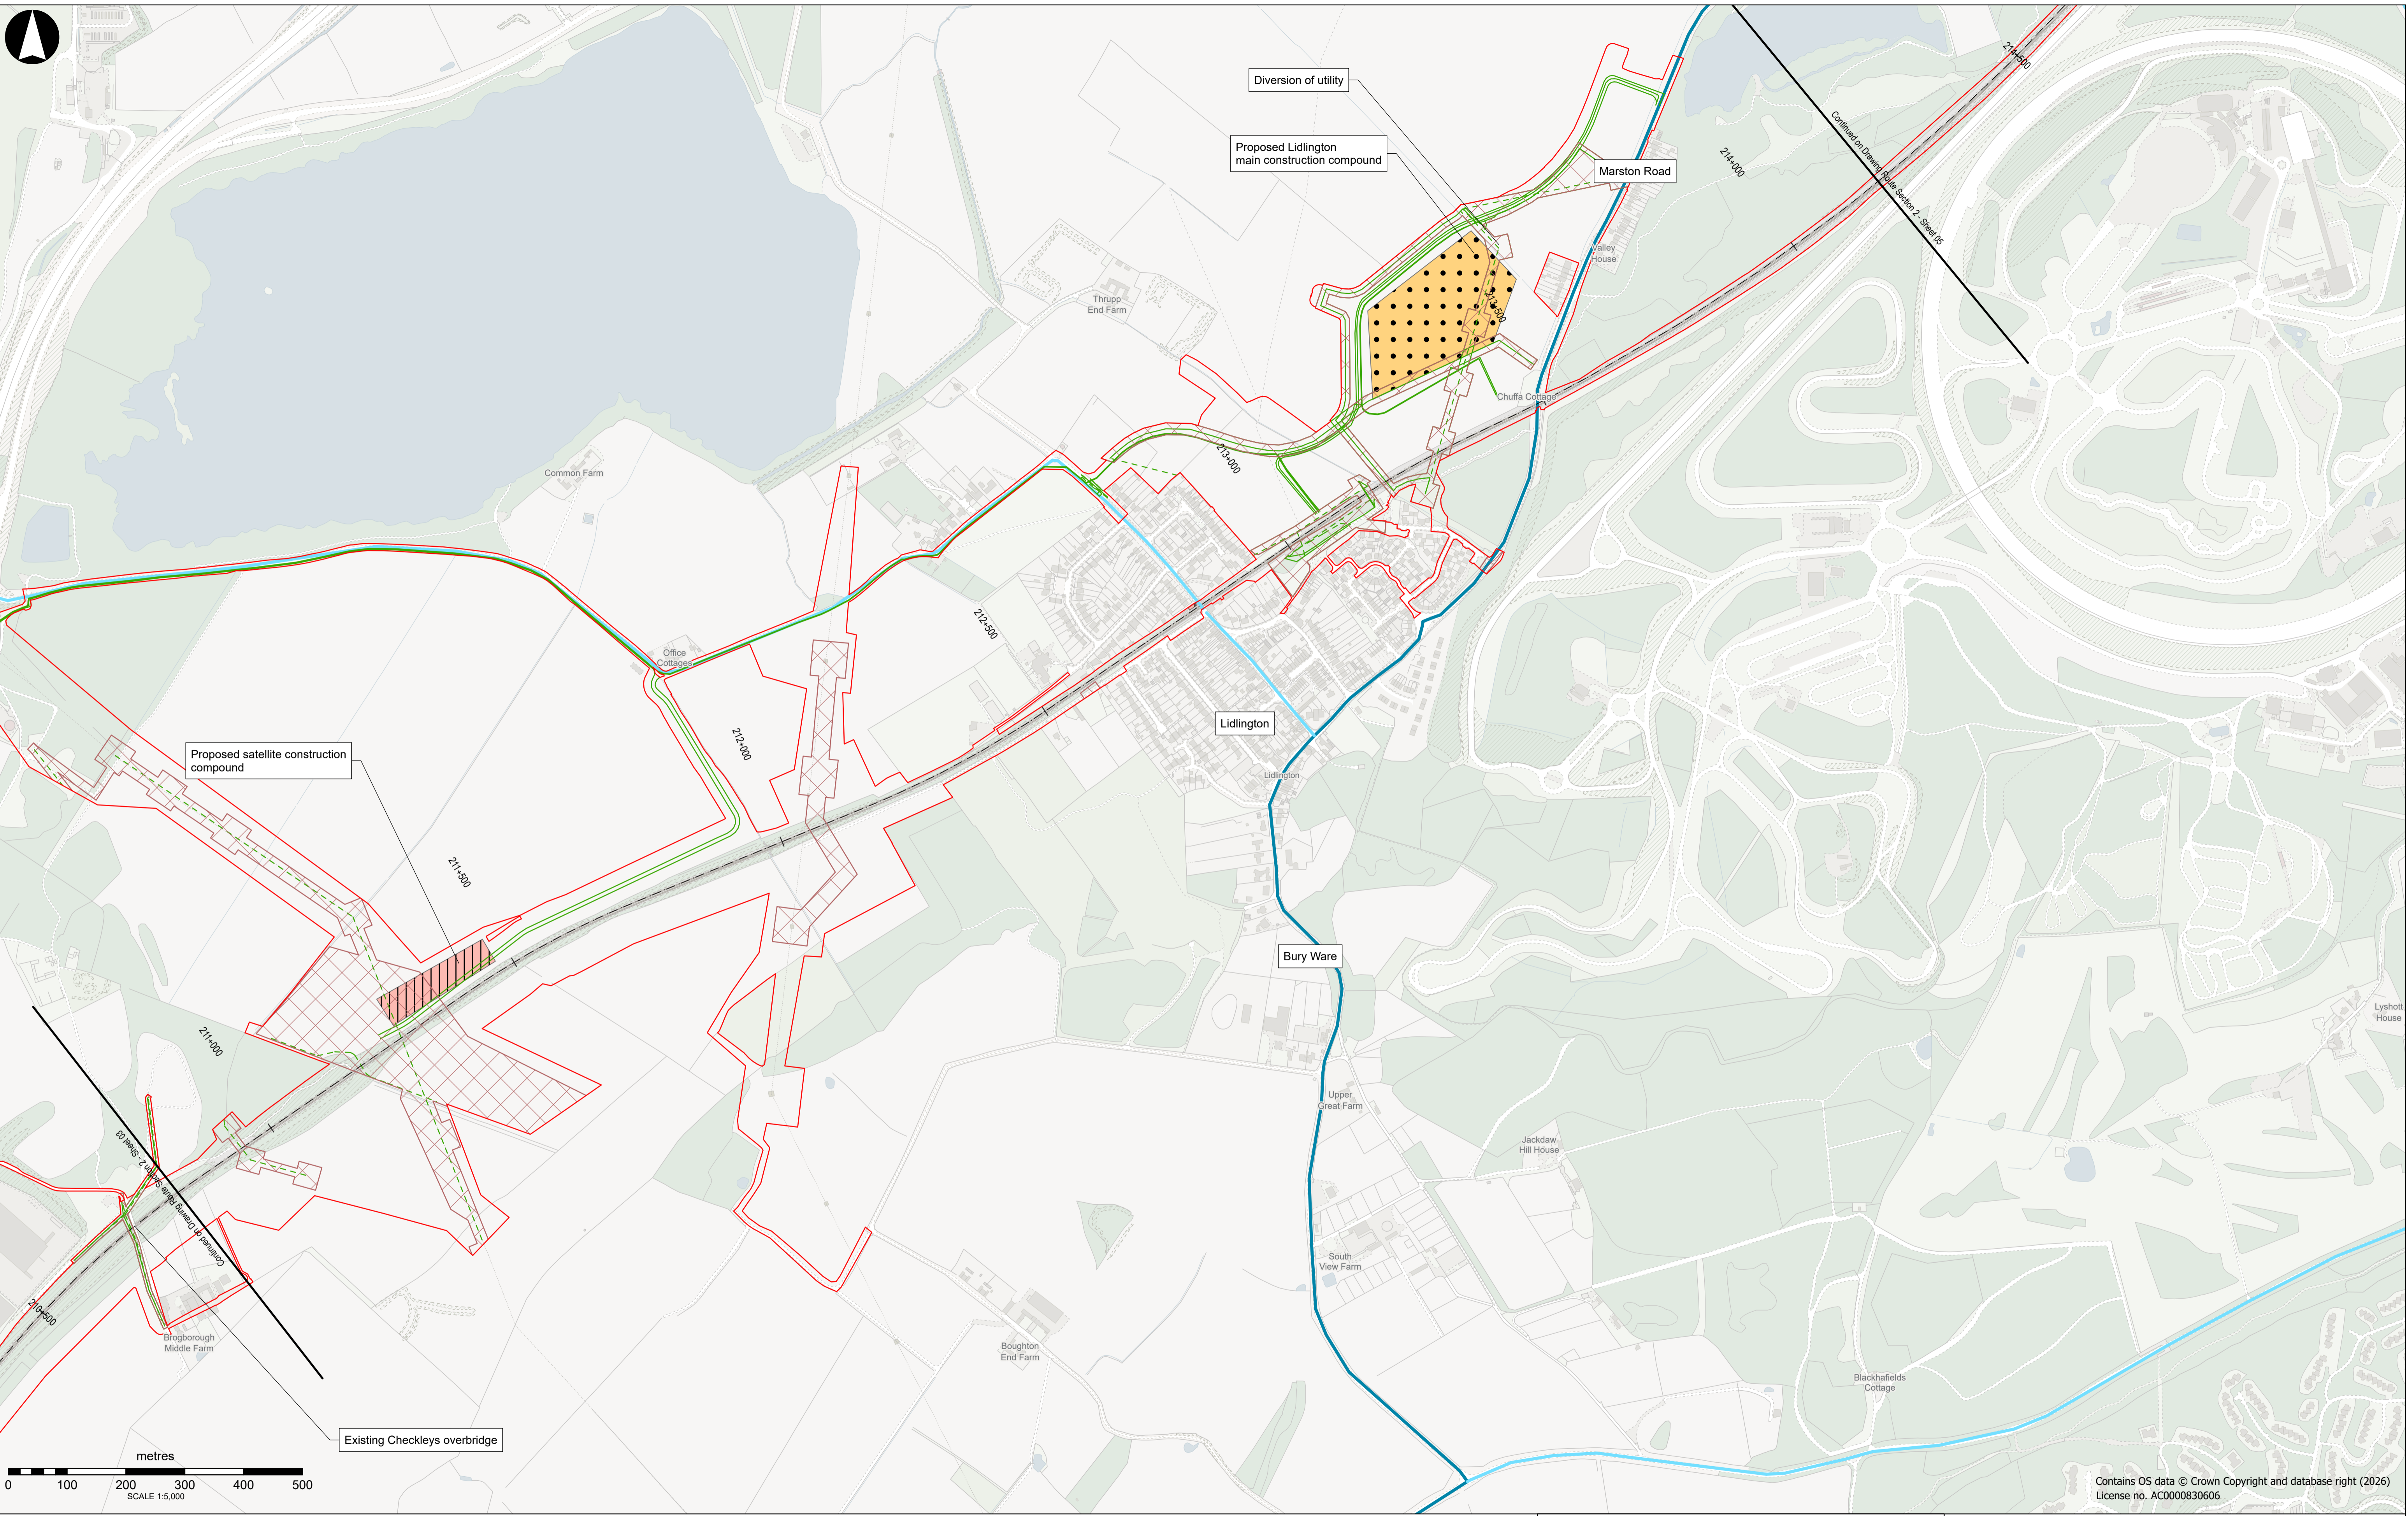

Contains OS data © Crown Copyright and database right (2026)  
License no. AC0000830606

- |  |                                    |                           |  |
|--|------------------------------------|---------------------------|--|
| Draft Order Limits                     | On site construction traffic route | Proposed utility          | Primary EWR construction traffic route along public road   |
| EWR alignment                          | Earthworks storage stockpile       | Removed utility           | Secondary EWR construction traffic route along public road |
| Chainage (metres)                      | Borrow pit                         | Utility construction zone |  |
| Temporary highway (public and private) | Main construction compound         |                           |  |
| Tunnel monitoring site                 | Satellite construction compound    |                           |  |
| Work by others                         |                                    |                           |  |






**PROPOSAL FOR CONSULTATION**

Project  
**EAST WEST RAIL  
Temporary Drawings**

Drawing Title  
**Fenny Stratford to Kempston  
Route Section 2  
Sheet 04**

Drawing Number  
133735-MWJ-Z0-XXX-DRG-CSE-000100

Drawing Rev  
P03

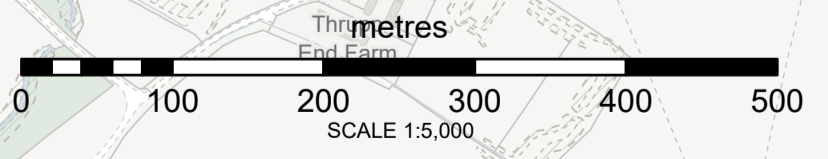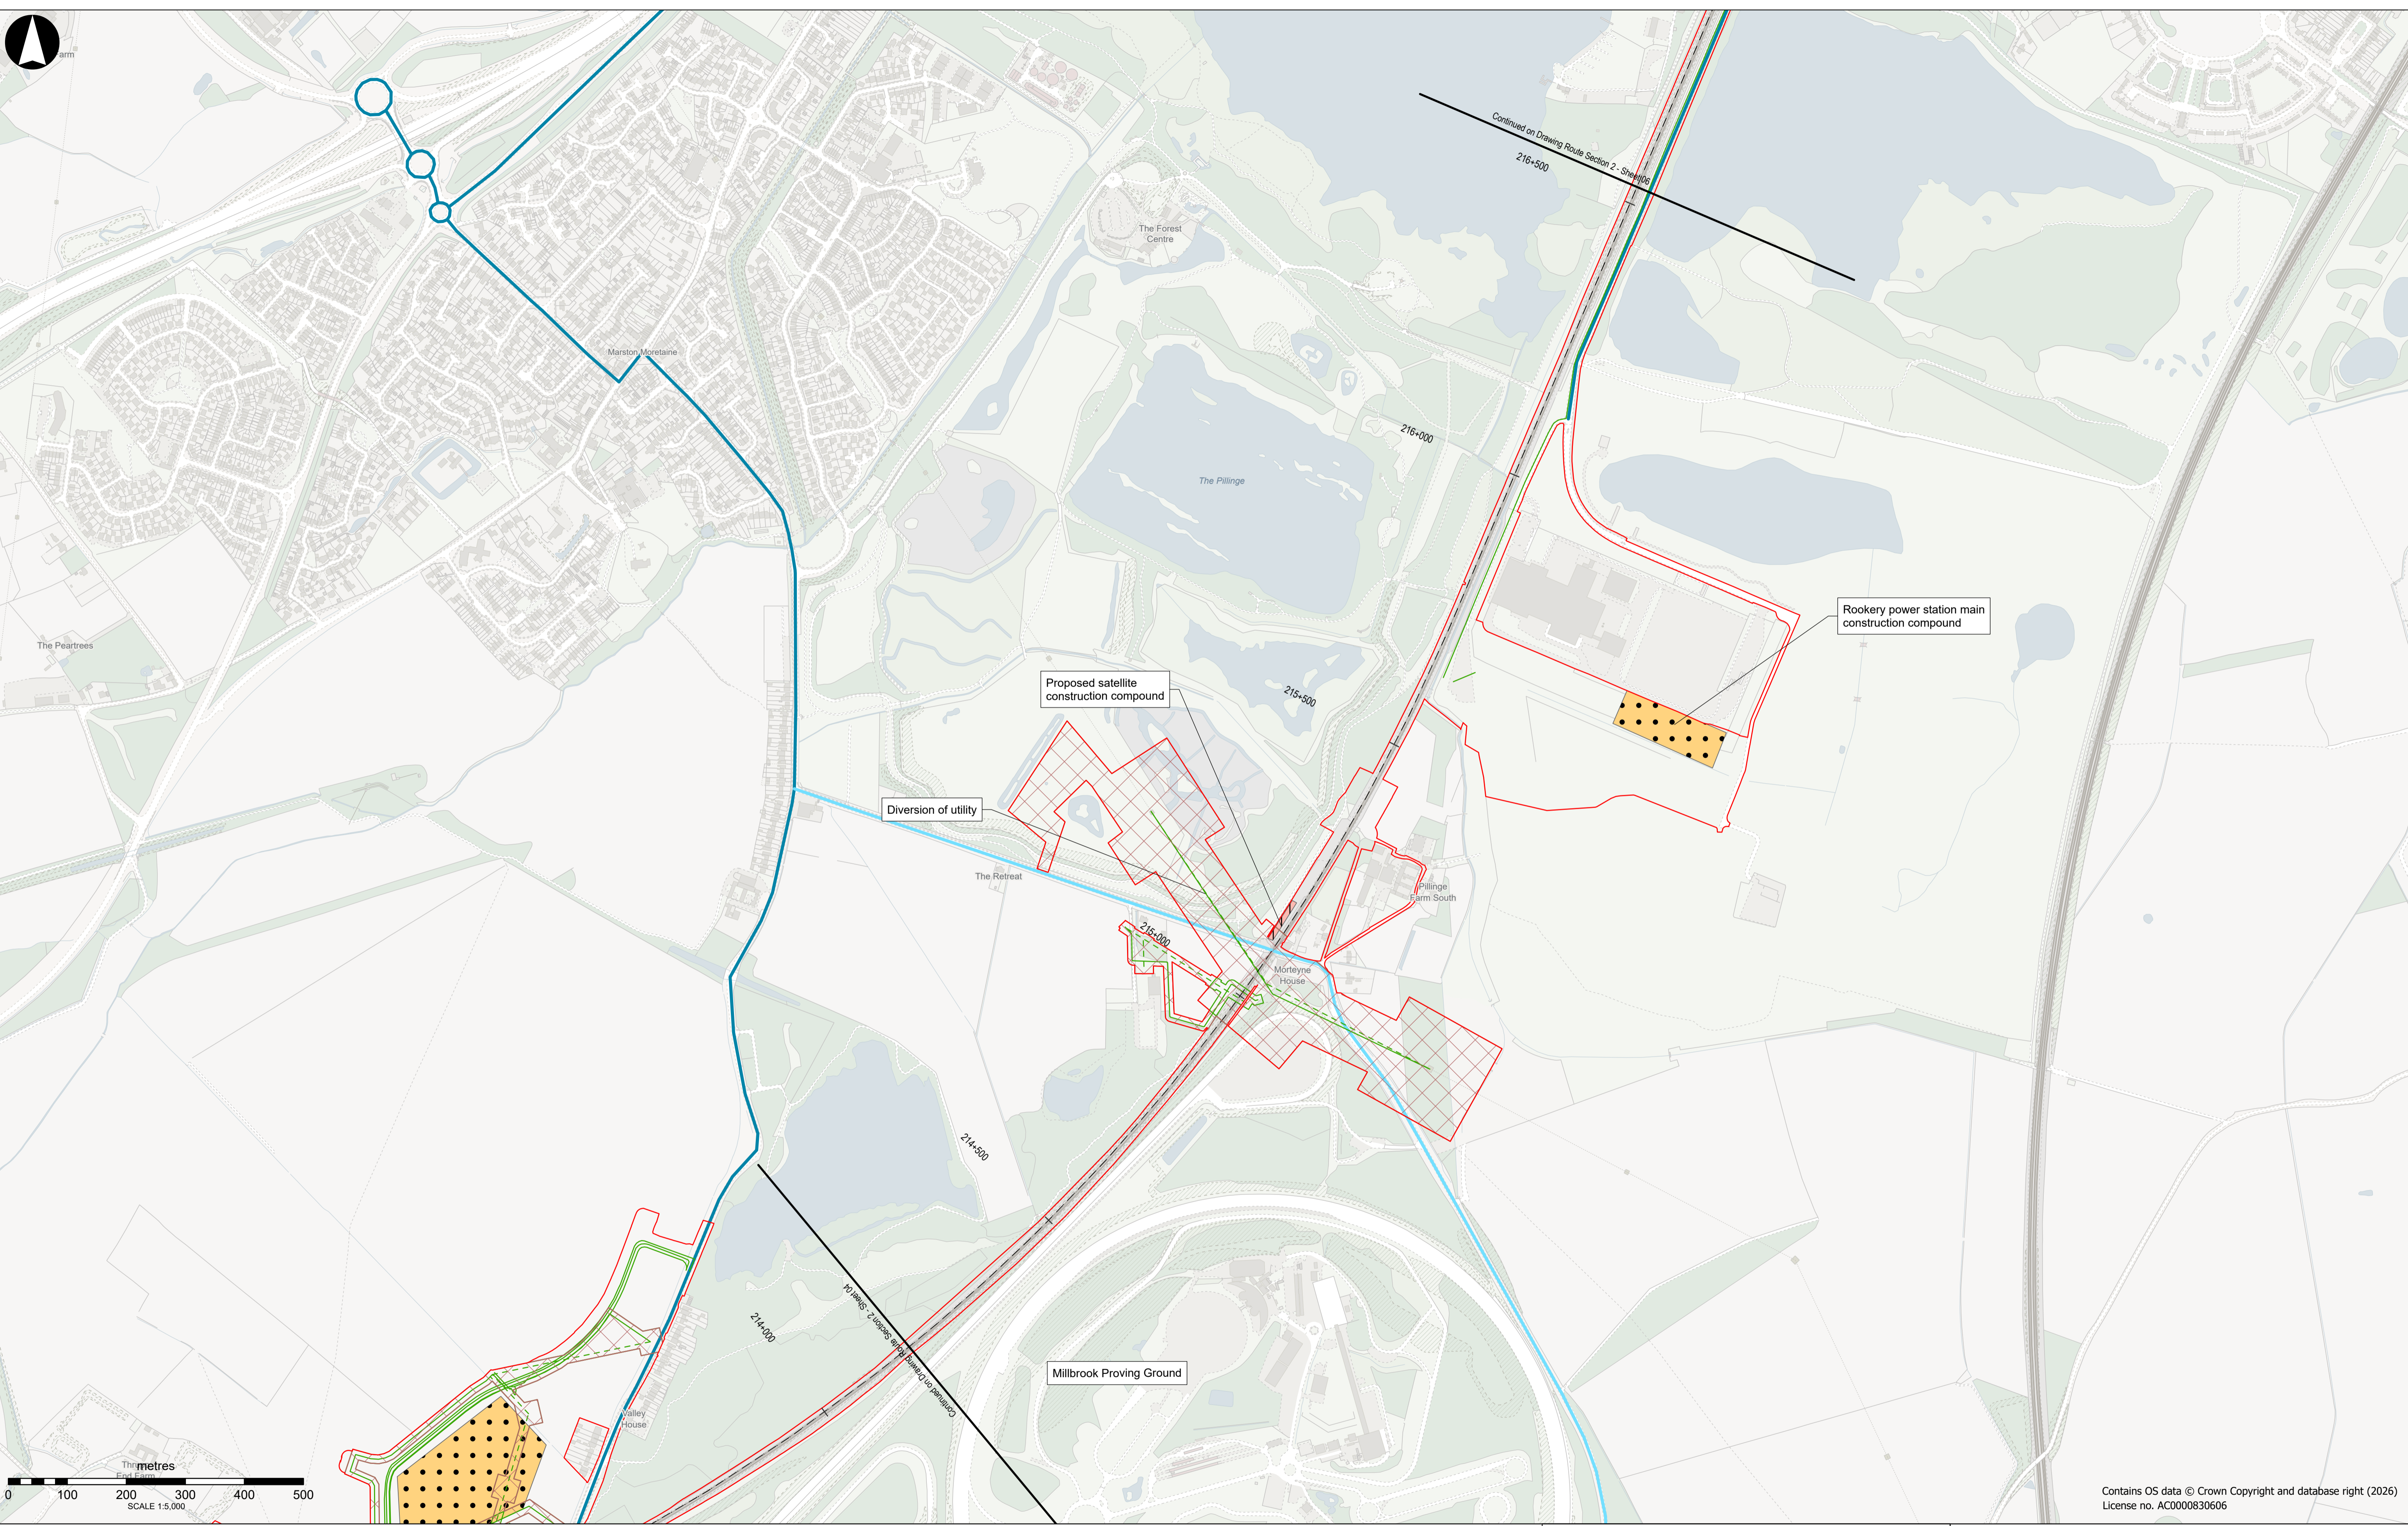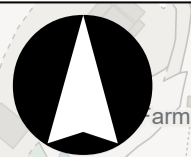

- Draft Order Limits
- EWR alignment
- Chainage (metres)
- Temporary highway (public and private)
- Tunnel monitoring site
- Work by others
- On site construction traffic route
- Earthworks storage stockpile
- Borrow pit
- Main construction compound
- Satellite construction compound
- Proposed utility
- Removed utility
- Utility construction zone
- Primary EWR construction traffic route along public road
- Secondary EWR construction traffic route along public road



**PROPOSAL FOR CONSULTATION**


Contains OS data © Crown Copyright and database right (2026)  
License no. AC0000830606

Project  
**EAST WEST RAIL  
Temporary Drawings**

Drawing Title  
**Fenny Stratford to Kempston  
Route Section 2  
Sheet 05**

Drawing Number  
133735-MWJ-Z0-XXX-DRG-CSE-000100

Page  
P03

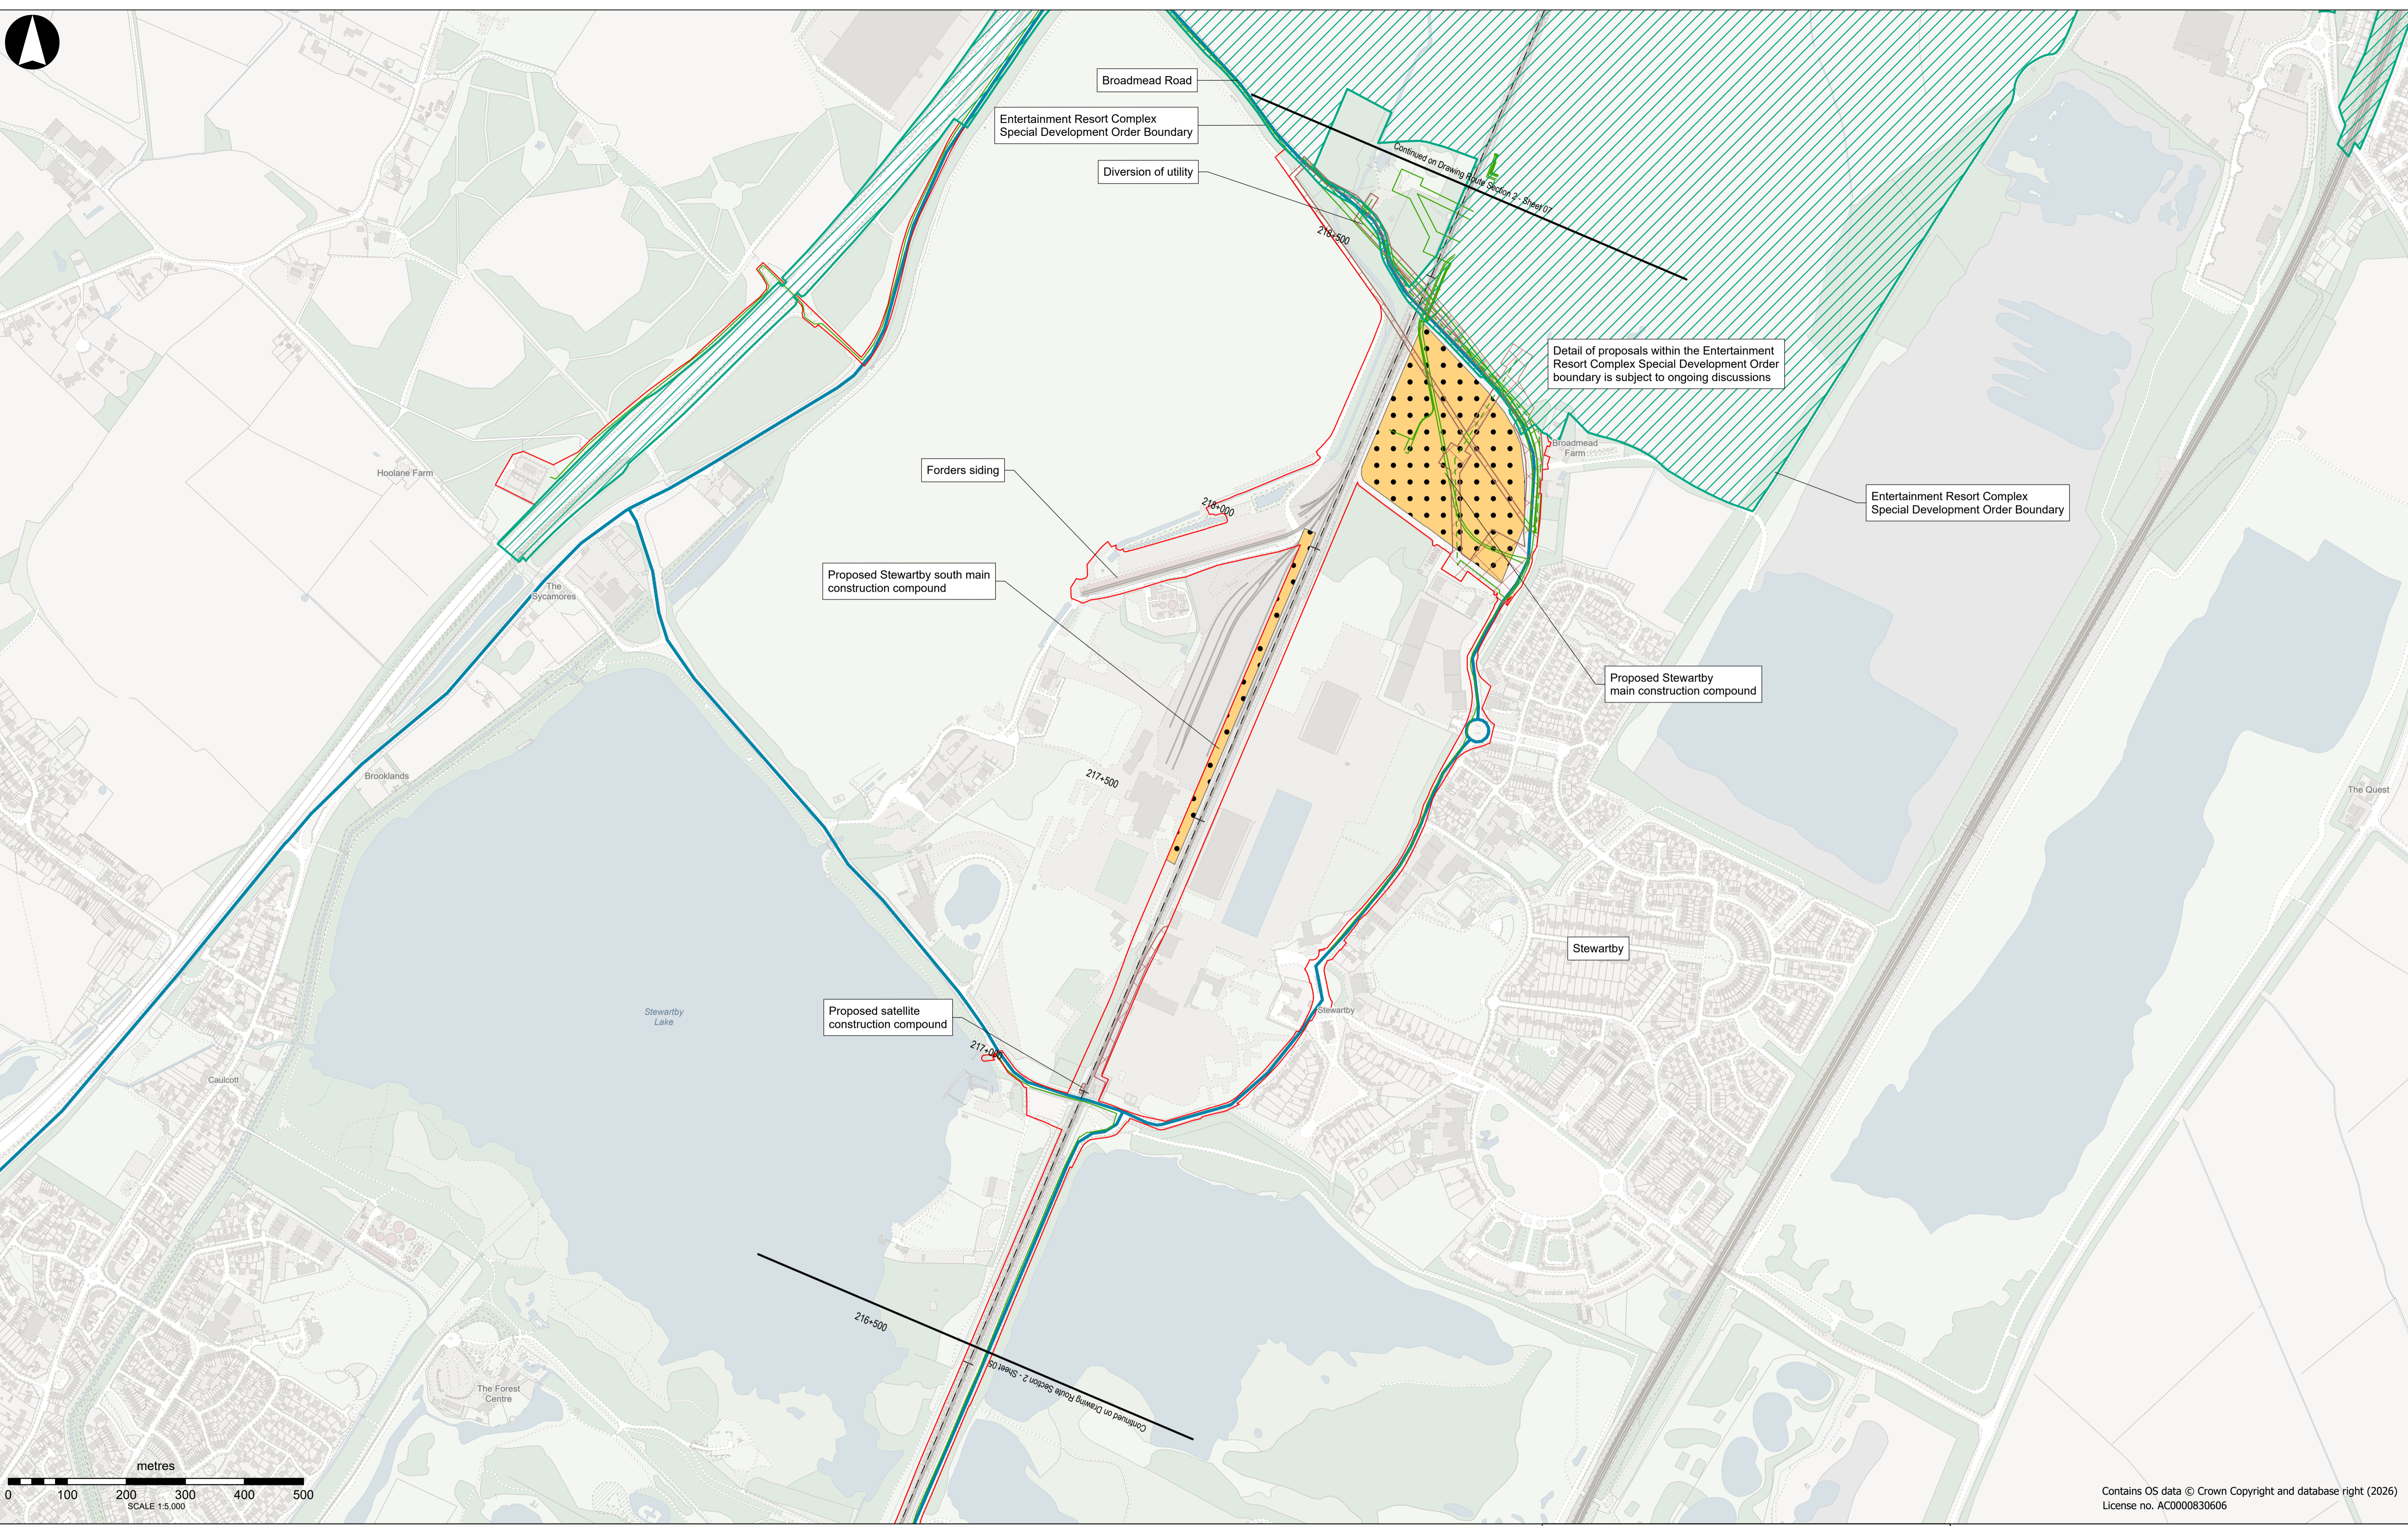

Draft Order Limits	On site construction traffic route	Proposed utility	Primary EWR construction traffic route along public road
EWR alignment	Earthworks storage stockpile	Removed utility	Secondary EWR construction traffic route along public road
Chainage (metres)	Borrow pit	Utility construction zone	
Temporary highway (public and private)	Main construction compound		
Tunnel monitoring site	Satellite construction compound		
Work by others			

**east west RAIL**

**PROPOSAL FOR CONSULTATION**

Project


**EAST WEST RAIL  
Temporary Drawings**

Drawing Title

**Fenny Stratford to Kempston  
Route Section 2  
Sheet 06**

Drawing Number **133735-MWJ-Z0-XXX-DRG-CSE-000100**

Drawing Rev **P03**

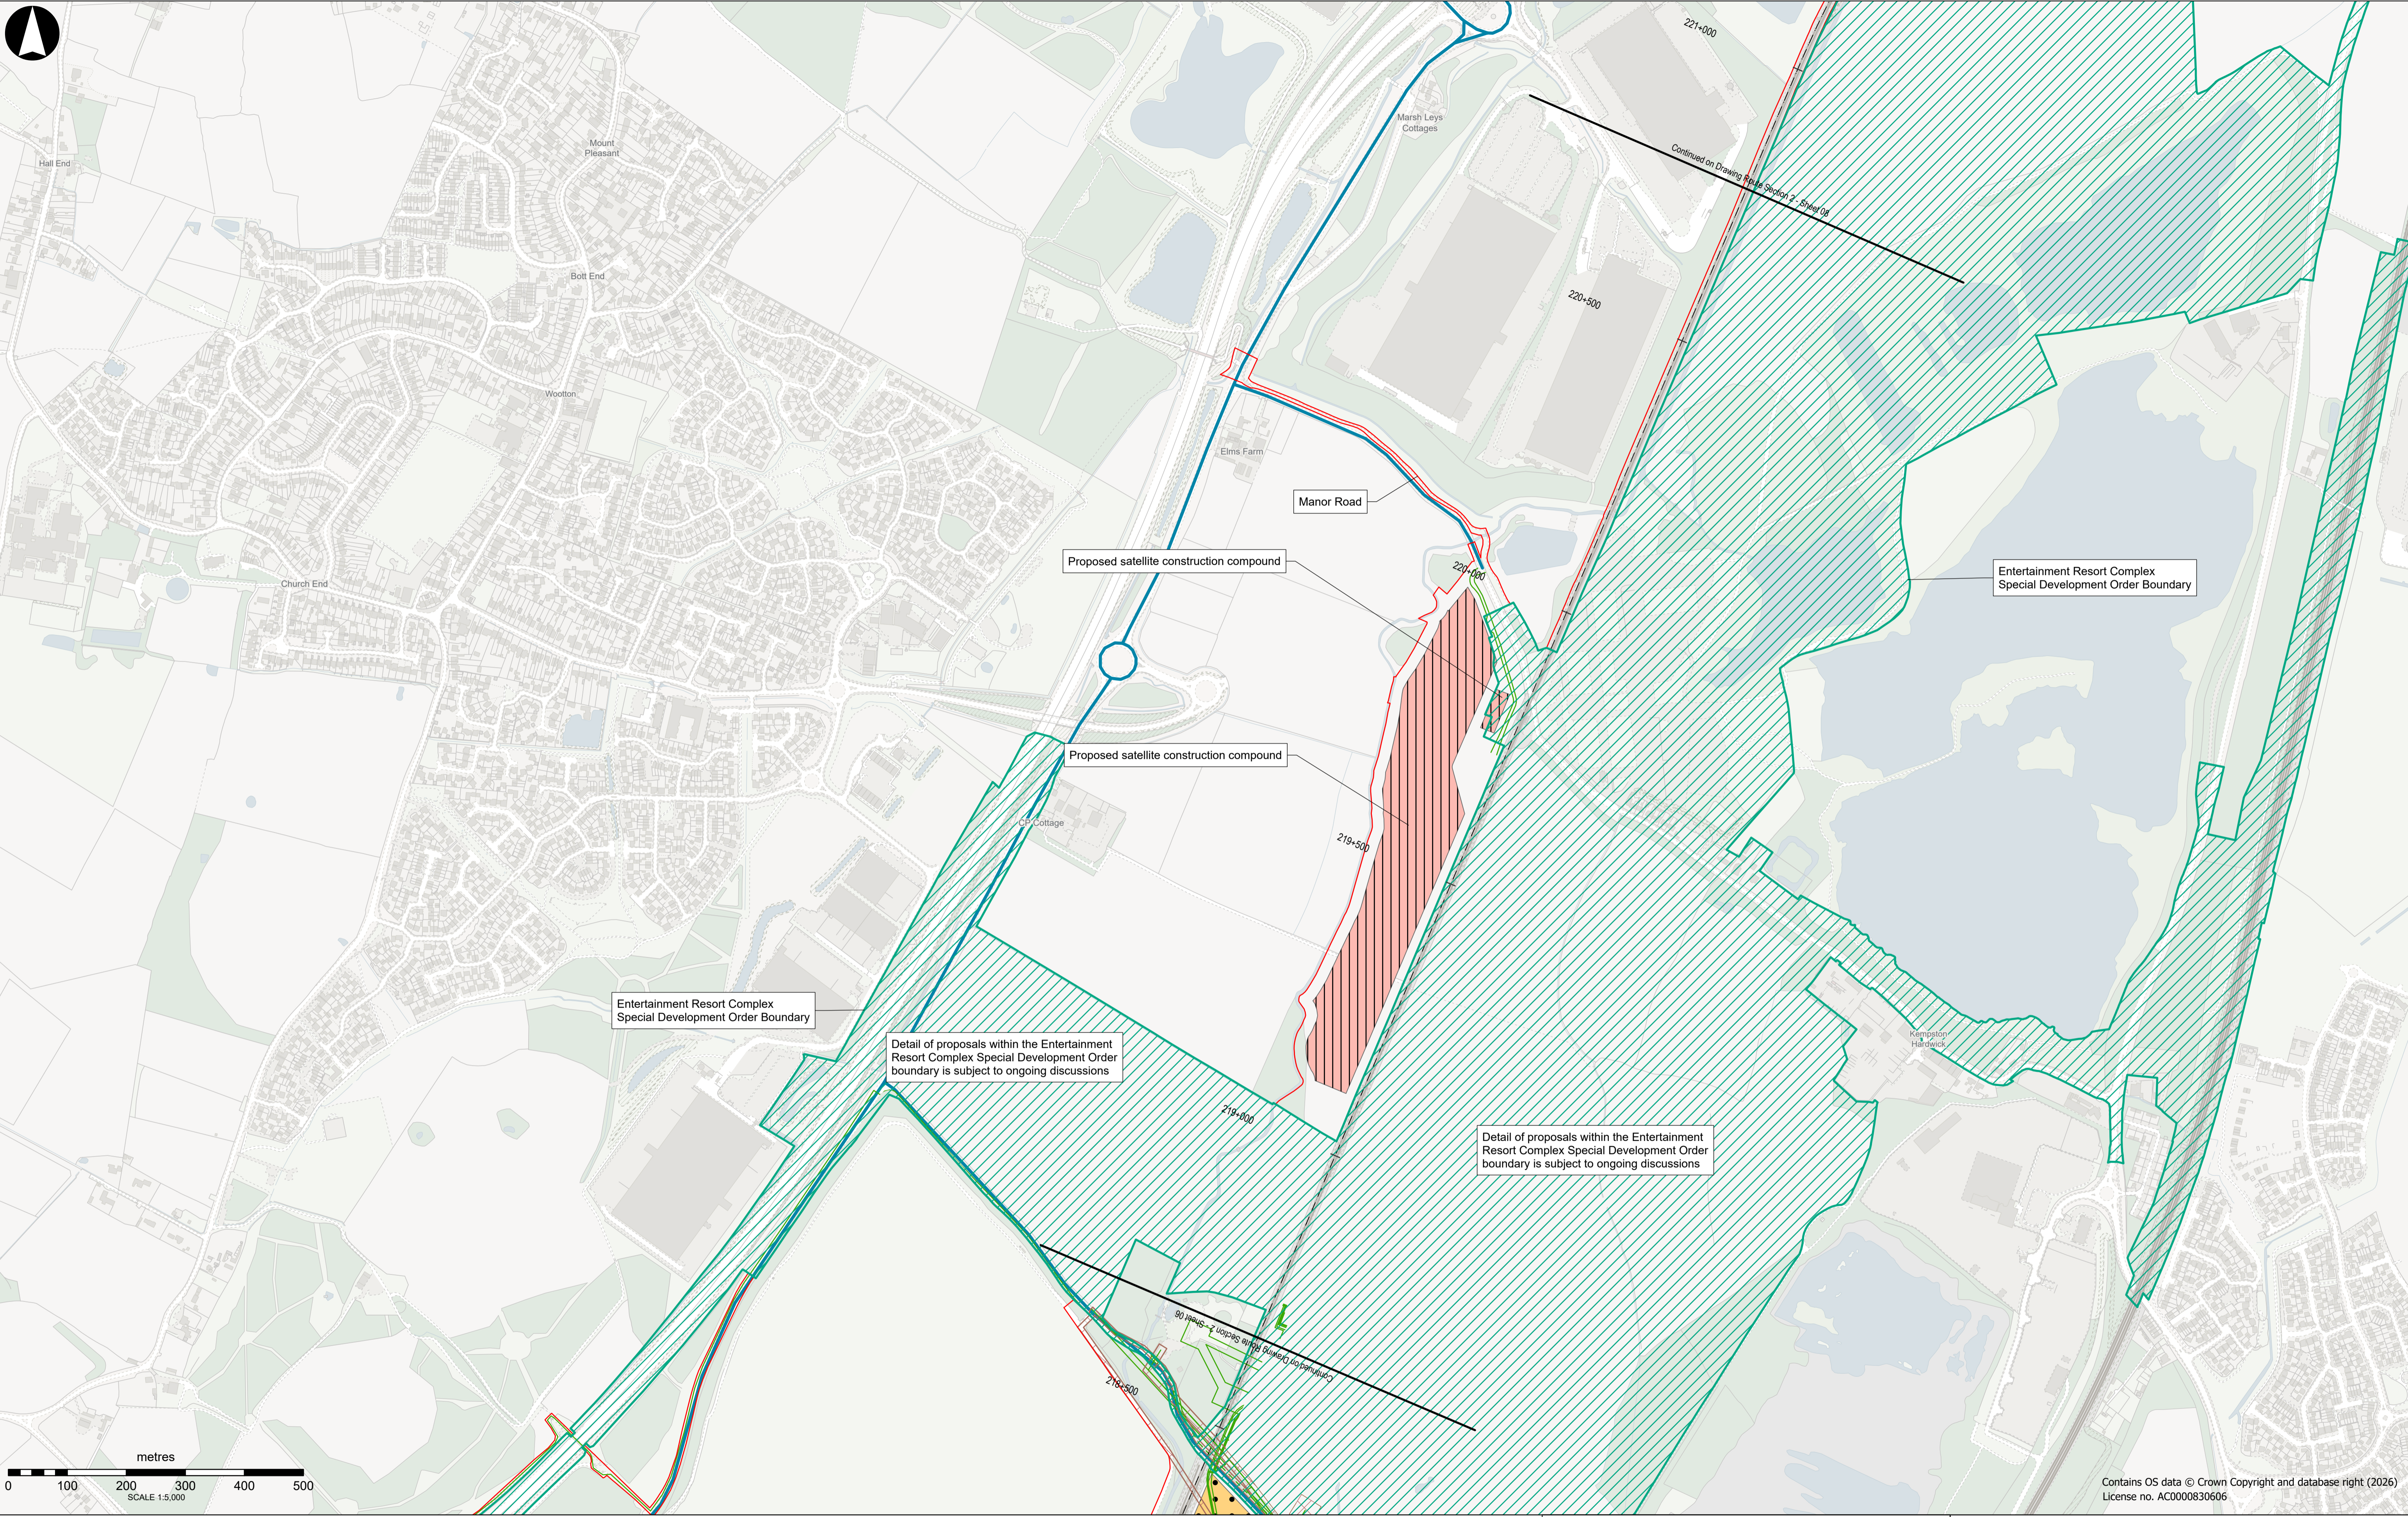

Draft Order Limits	On site construction traffic route	Proposed utility	Primary EWR construction traffic route along public road
EWR alignment	Earthworks storage stockpile	Removed utility	Secondary EWR construction traffic route along public road
Chainage (metres)	Borrow pit	Utility construction zone	
Temporary highway (public and private)	Main construction compound		
Tunnel monitoring site	Satellite construction compound		
Work by others			

**east west RAIL**

**PROPOSAL FOR CONSULTATION**


Project  
**EAST WEST RAIL  
Temporary Drawings**

Drawing Title  
**Fenny Stratford to Kempston  
Route Section 2  
Sheet 07**

Drawing Number  
133735-MWJ-Z0-XXX-DRG-CSE-000100

Drawing Rev  
P03

Contains OS data © Crown Copyright and database right (2026)  
License no. AC0000830606

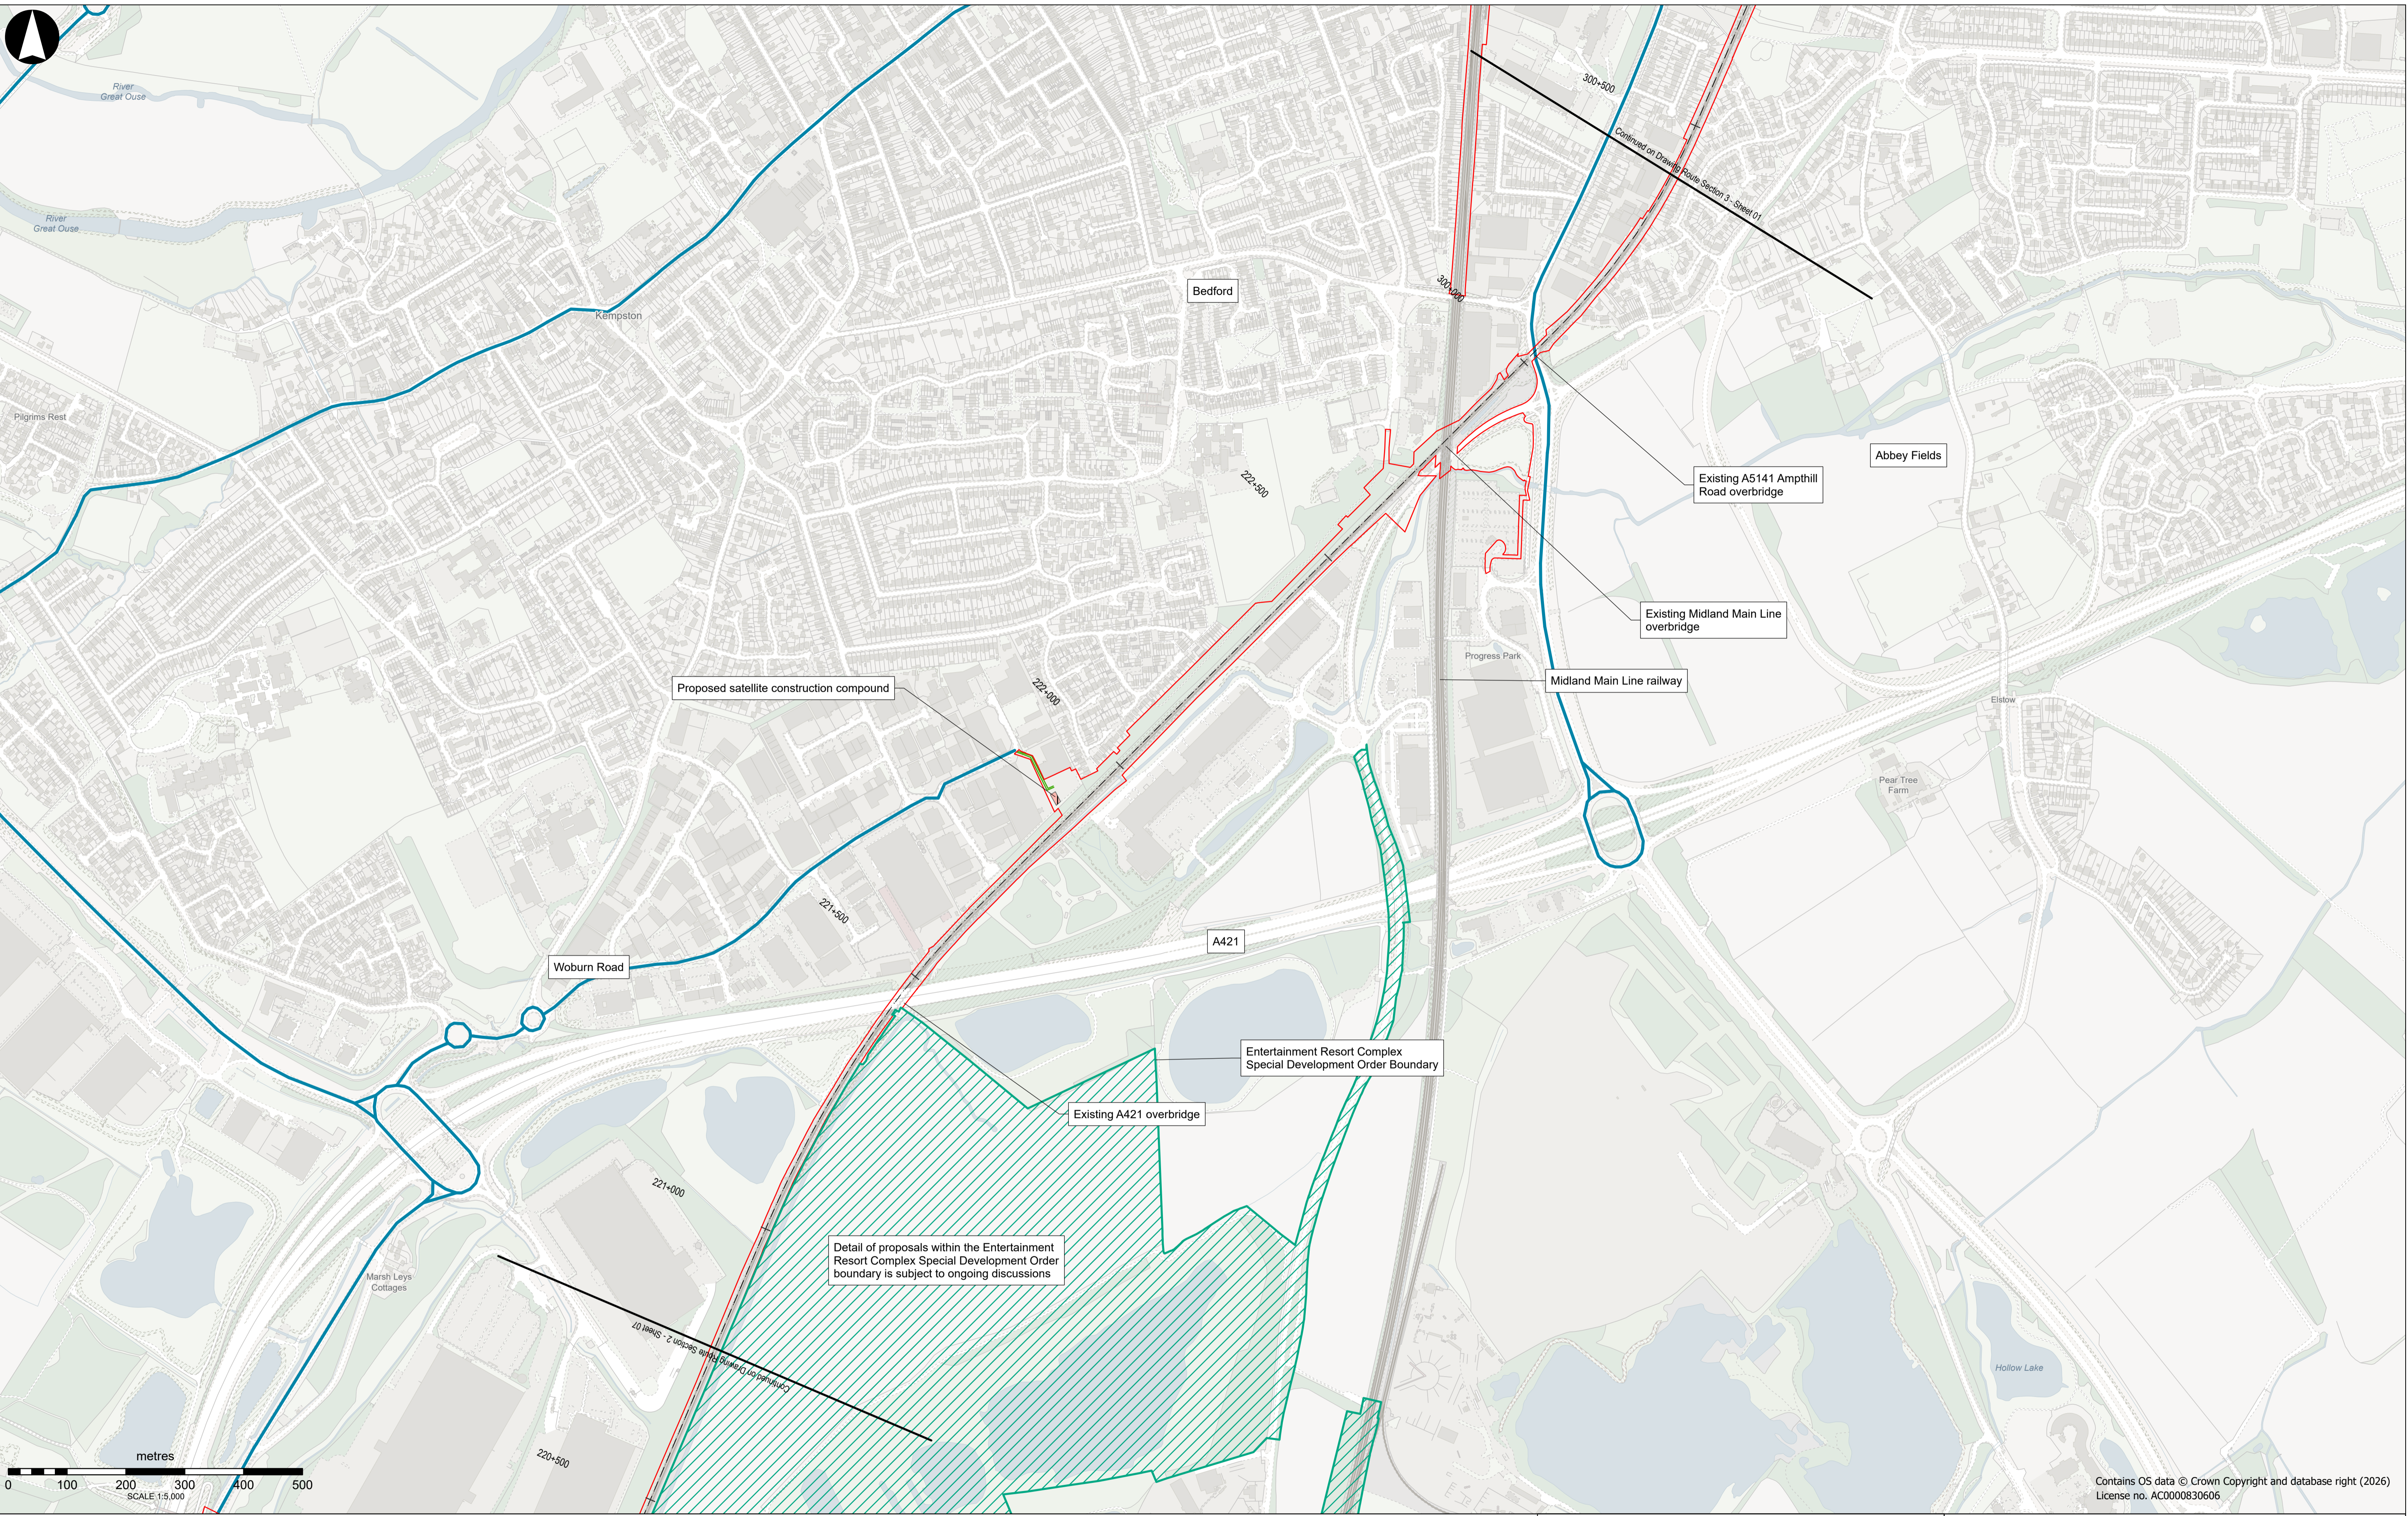

Contains OS data © Crown Copyright and database right (2026)  
License no. AC0000830606


- |  |                                    |                           |  |
|--|------------------------------------|---------------------------|--|
| Draft Order Limits                     | On site construction traffic route | Proposed utility          | Primary EWR construction traffic route along public road   |
| EWR alignment                          | Earthworks storage stockpile       | Removed utility           | Secondary EWR construction traffic route along public road |
| Chainage (metres)                      | Borrow pit                         | Utility construction zone |  |
| Temporary highway (public and private) | Main construction compound         |                           |  |
| Tunnel monitoring site                 | Satellite construction compound    |                           |  |
| Work by others                         |                                    |                           |  |



**PROPOSAL FOR CONSULTATION**

**EAST WEST RAIL  
Temporary Drawings**

**Fenny Stratford to Kempston  
Route Section 2  
Sheet 08**

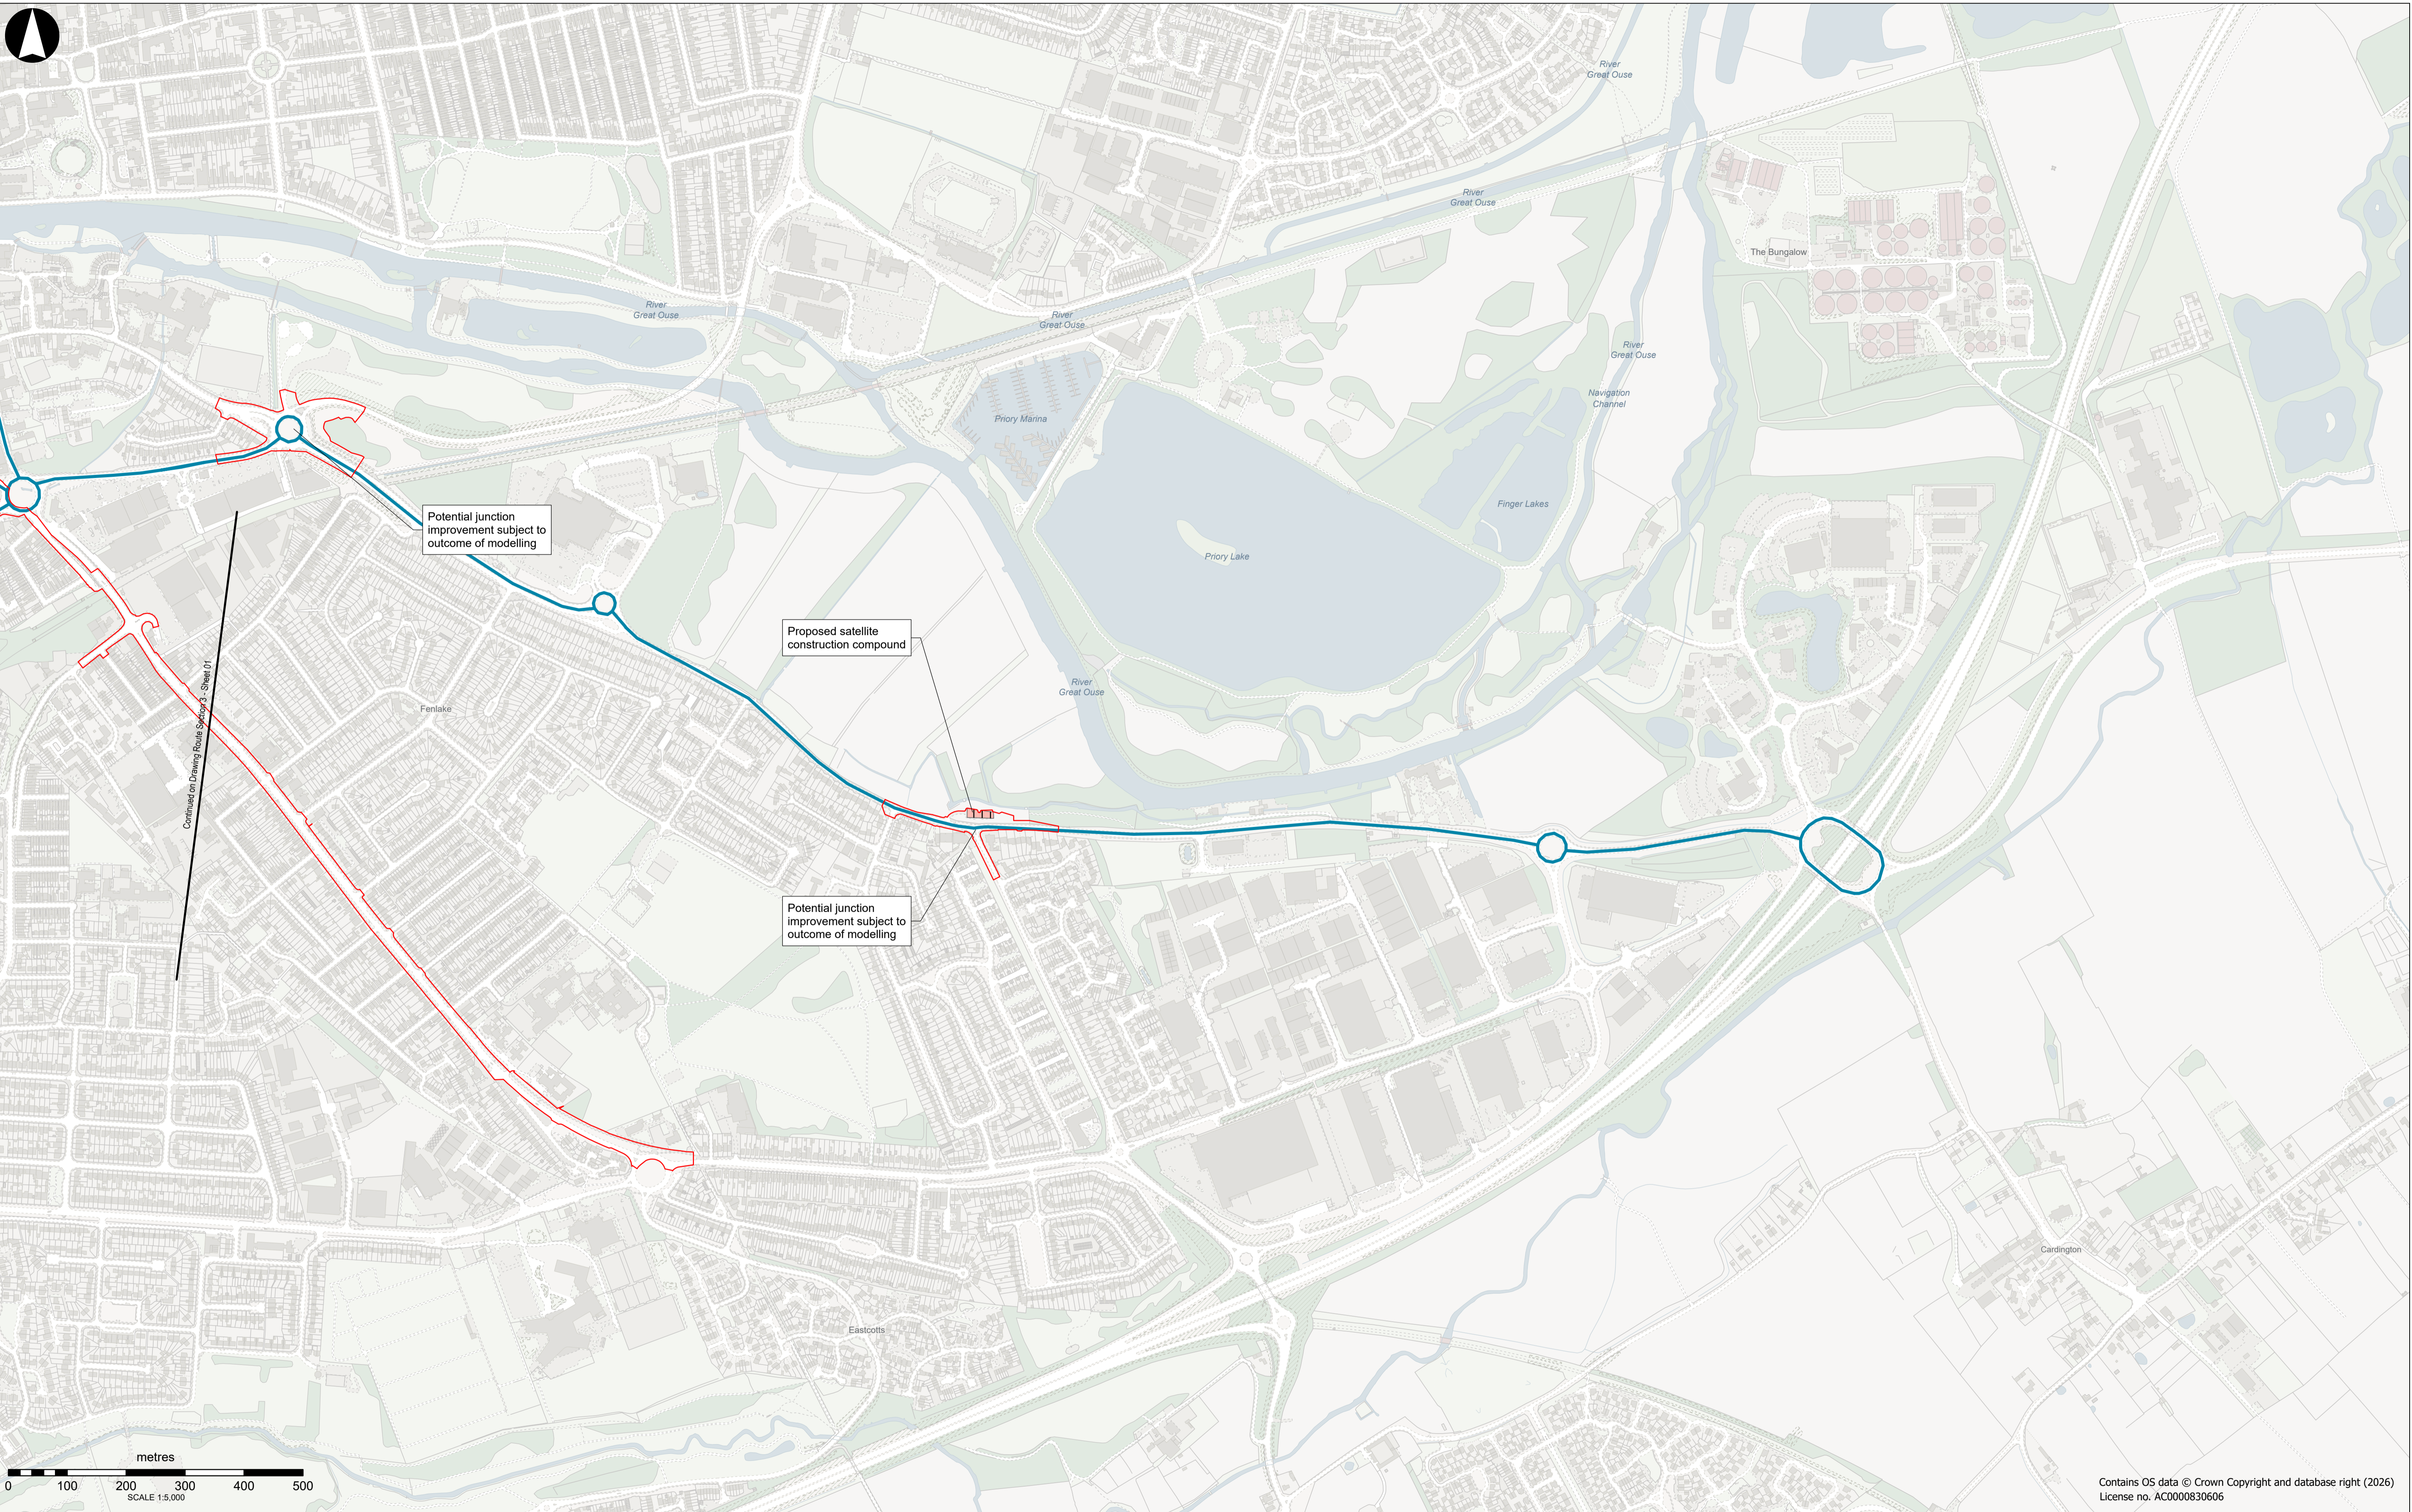

Contains OS data © Crown Copyright and database right (2026)  
License no. AC0000830606

- |  |                                    |                           |  |
|--|------------------------------------|---------------------------|--|
| Draft Order Limits                     | On site construction traffic route | Proposed utility          | Primary EWR construction traffic route along public road   |
| EWR alignment                          | Earthworks storage stockpile       | Removed utility           | Secondary EWR construction traffic route along public road |
| Chainage (metres)                      | Borrow pit                         | Utility construction zone |  |
| Temporary highway (public and private) | Main construction compound         |                           |  |
| Tunnel monitoring site                 | Satellite construction compound    |                           |  |
| Work by others                         |                                    |                           |  |




**PROPOSAL FOR  
CONSULTATION**

**EAST WEST RAIL  
Temporary Drawings**

**Fenny Stratford to Kempston  
Route Section 2  
Sheet 09**

Project  
Drawing Title  
Drawing Number 133735-MWJ-Z0-XXX-DRG-CSE-000100  
Drawing Rev P03

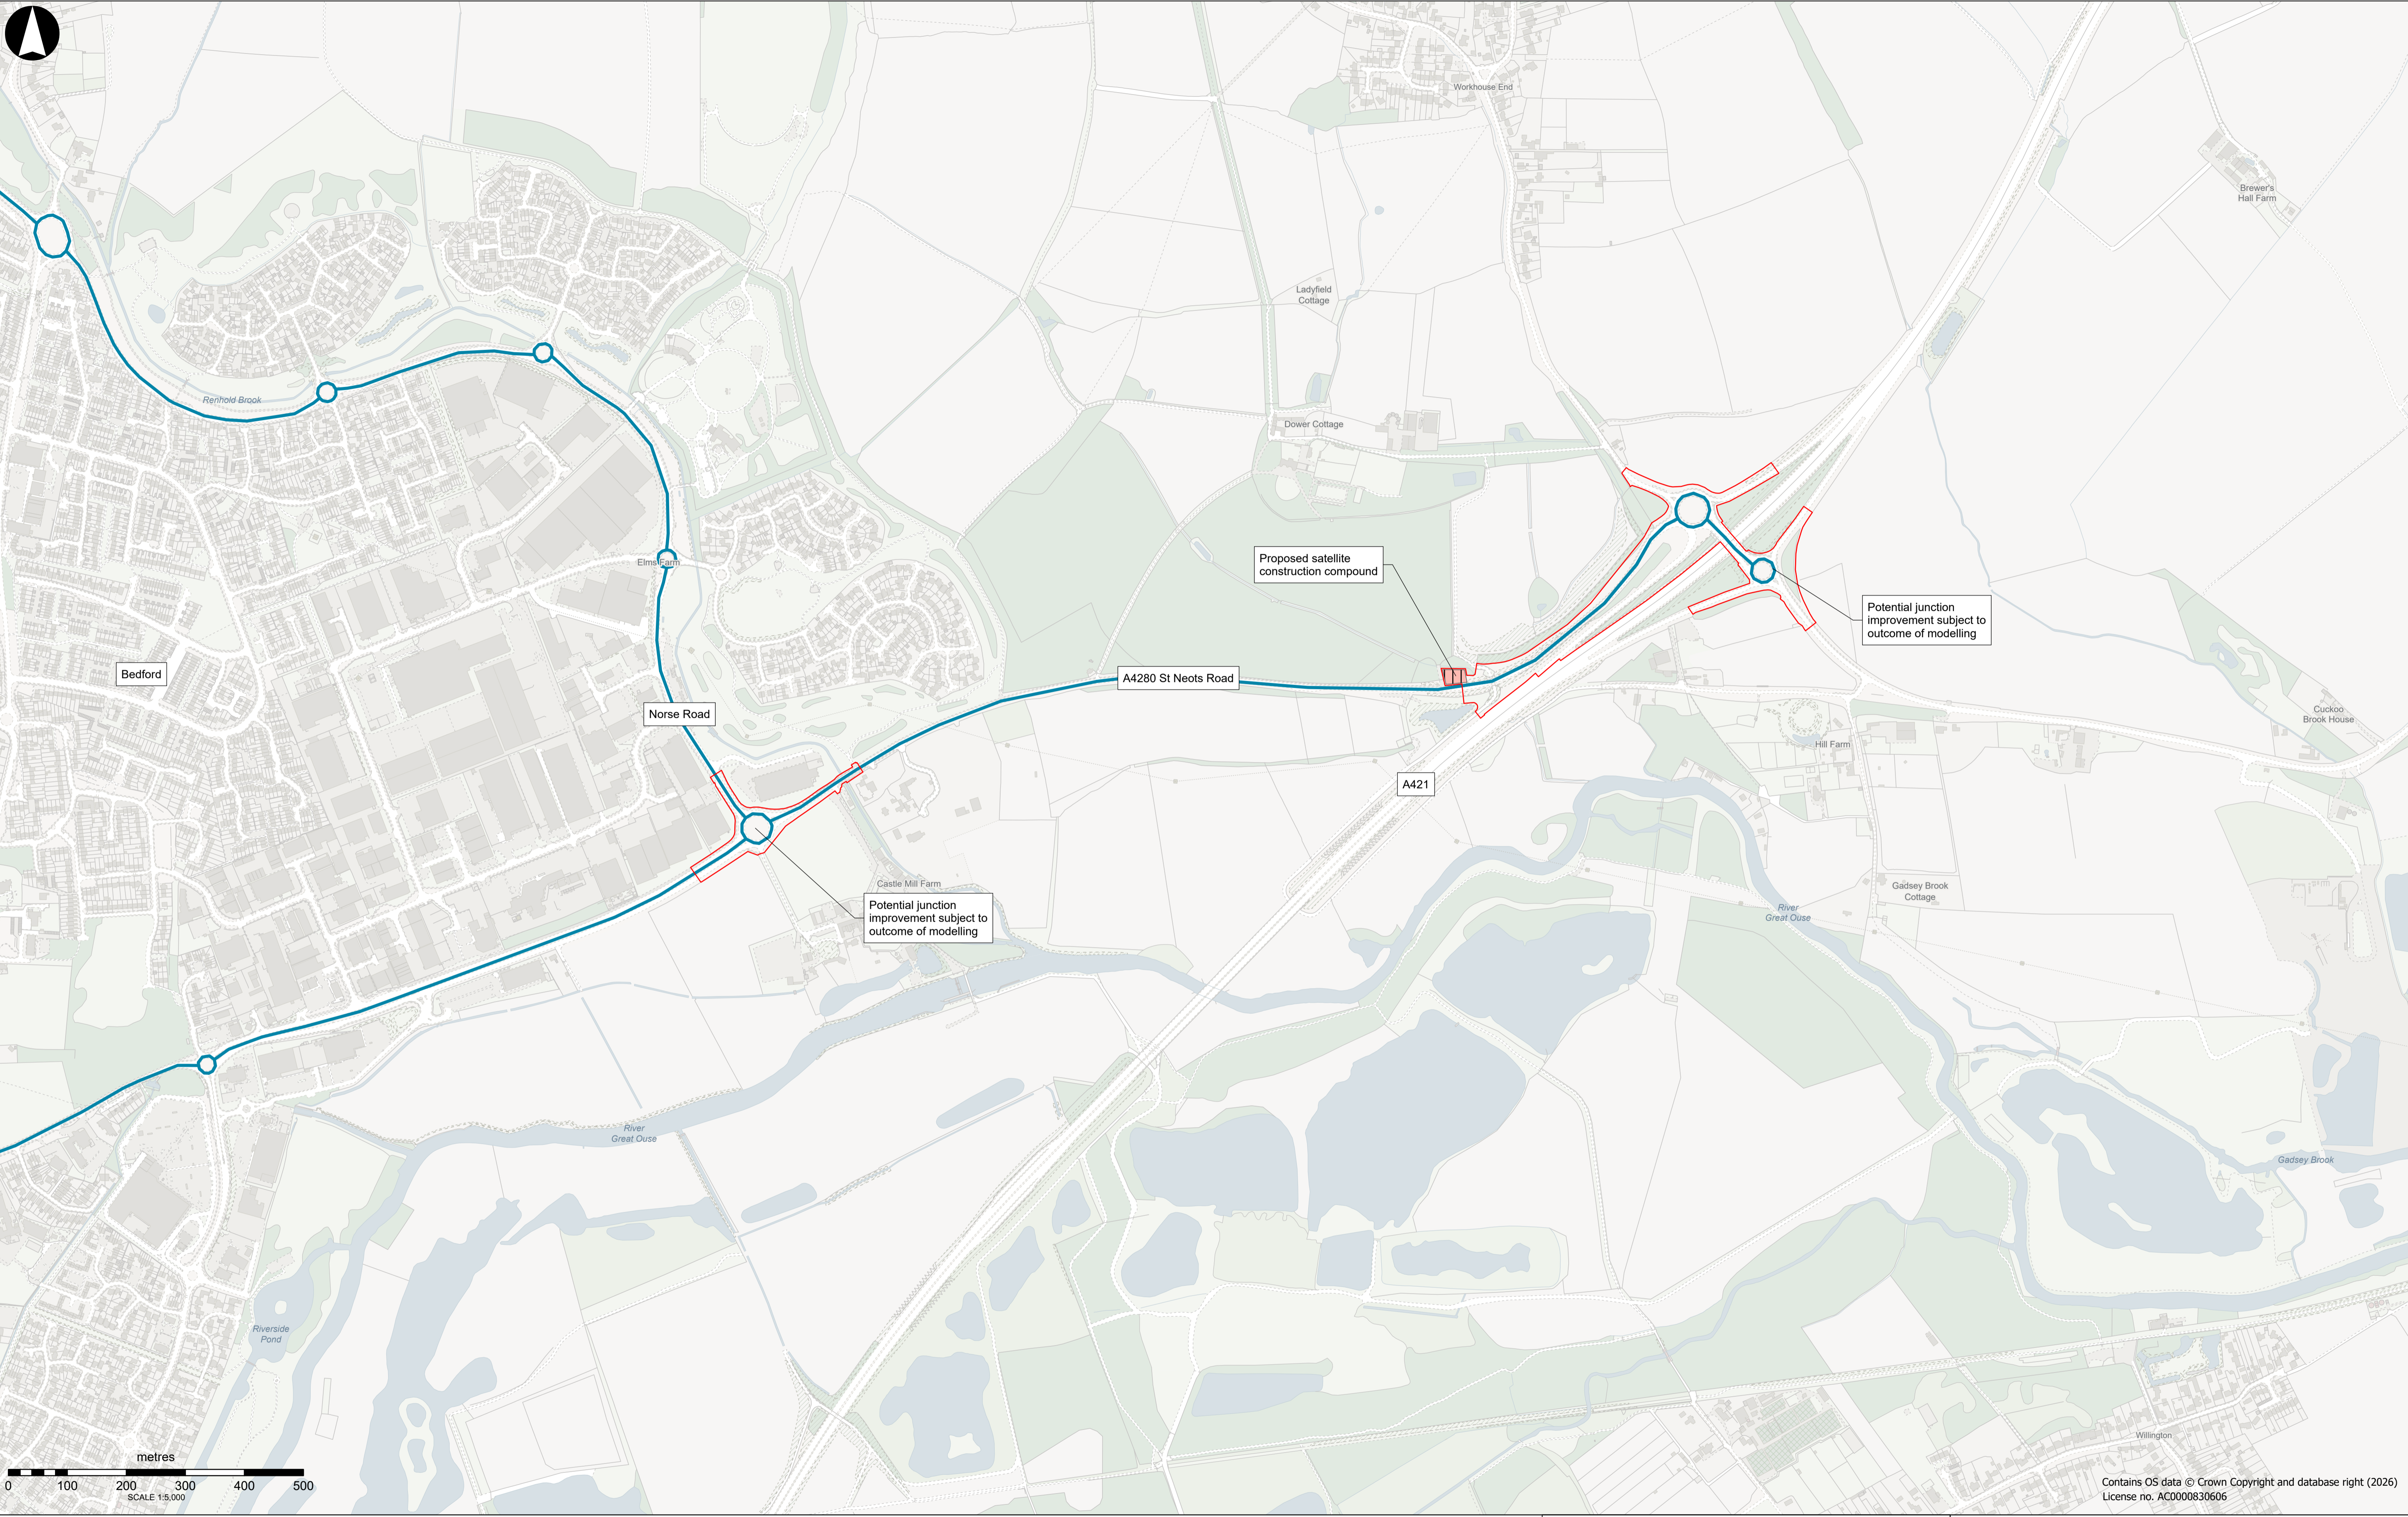

Draft Order Limits	On site construction traffic route	Proposed utility	Primary EWR construction traffic route along public road
EWR alignment	Earthworks storage stockpile	Removed utility	Secondary EWR construction traffic route along public road
Chainage (metres)	Borrow pit	Utility construction zone	
Temporary highway (public and private)	Main construction compound		
Tunnel monitoring site	Satellite construction compound		
Work by others			

**east west RAIL**

**PROPOSAL FOR CONSULTATION**


Project  
**EAST WEST RAIL  
Temporary Drawings**

Drawing Title  
**Fenny Stratford to Kempston  
Route Section 2  
Sheet 10**

Drawing Number  
133735-MWJ-Z0-XXX-DRG-CSE-000100

Drawing Rev  
P03

Contains OS data © Crown Copyright and database right (2026)  
License no. AC0000830606

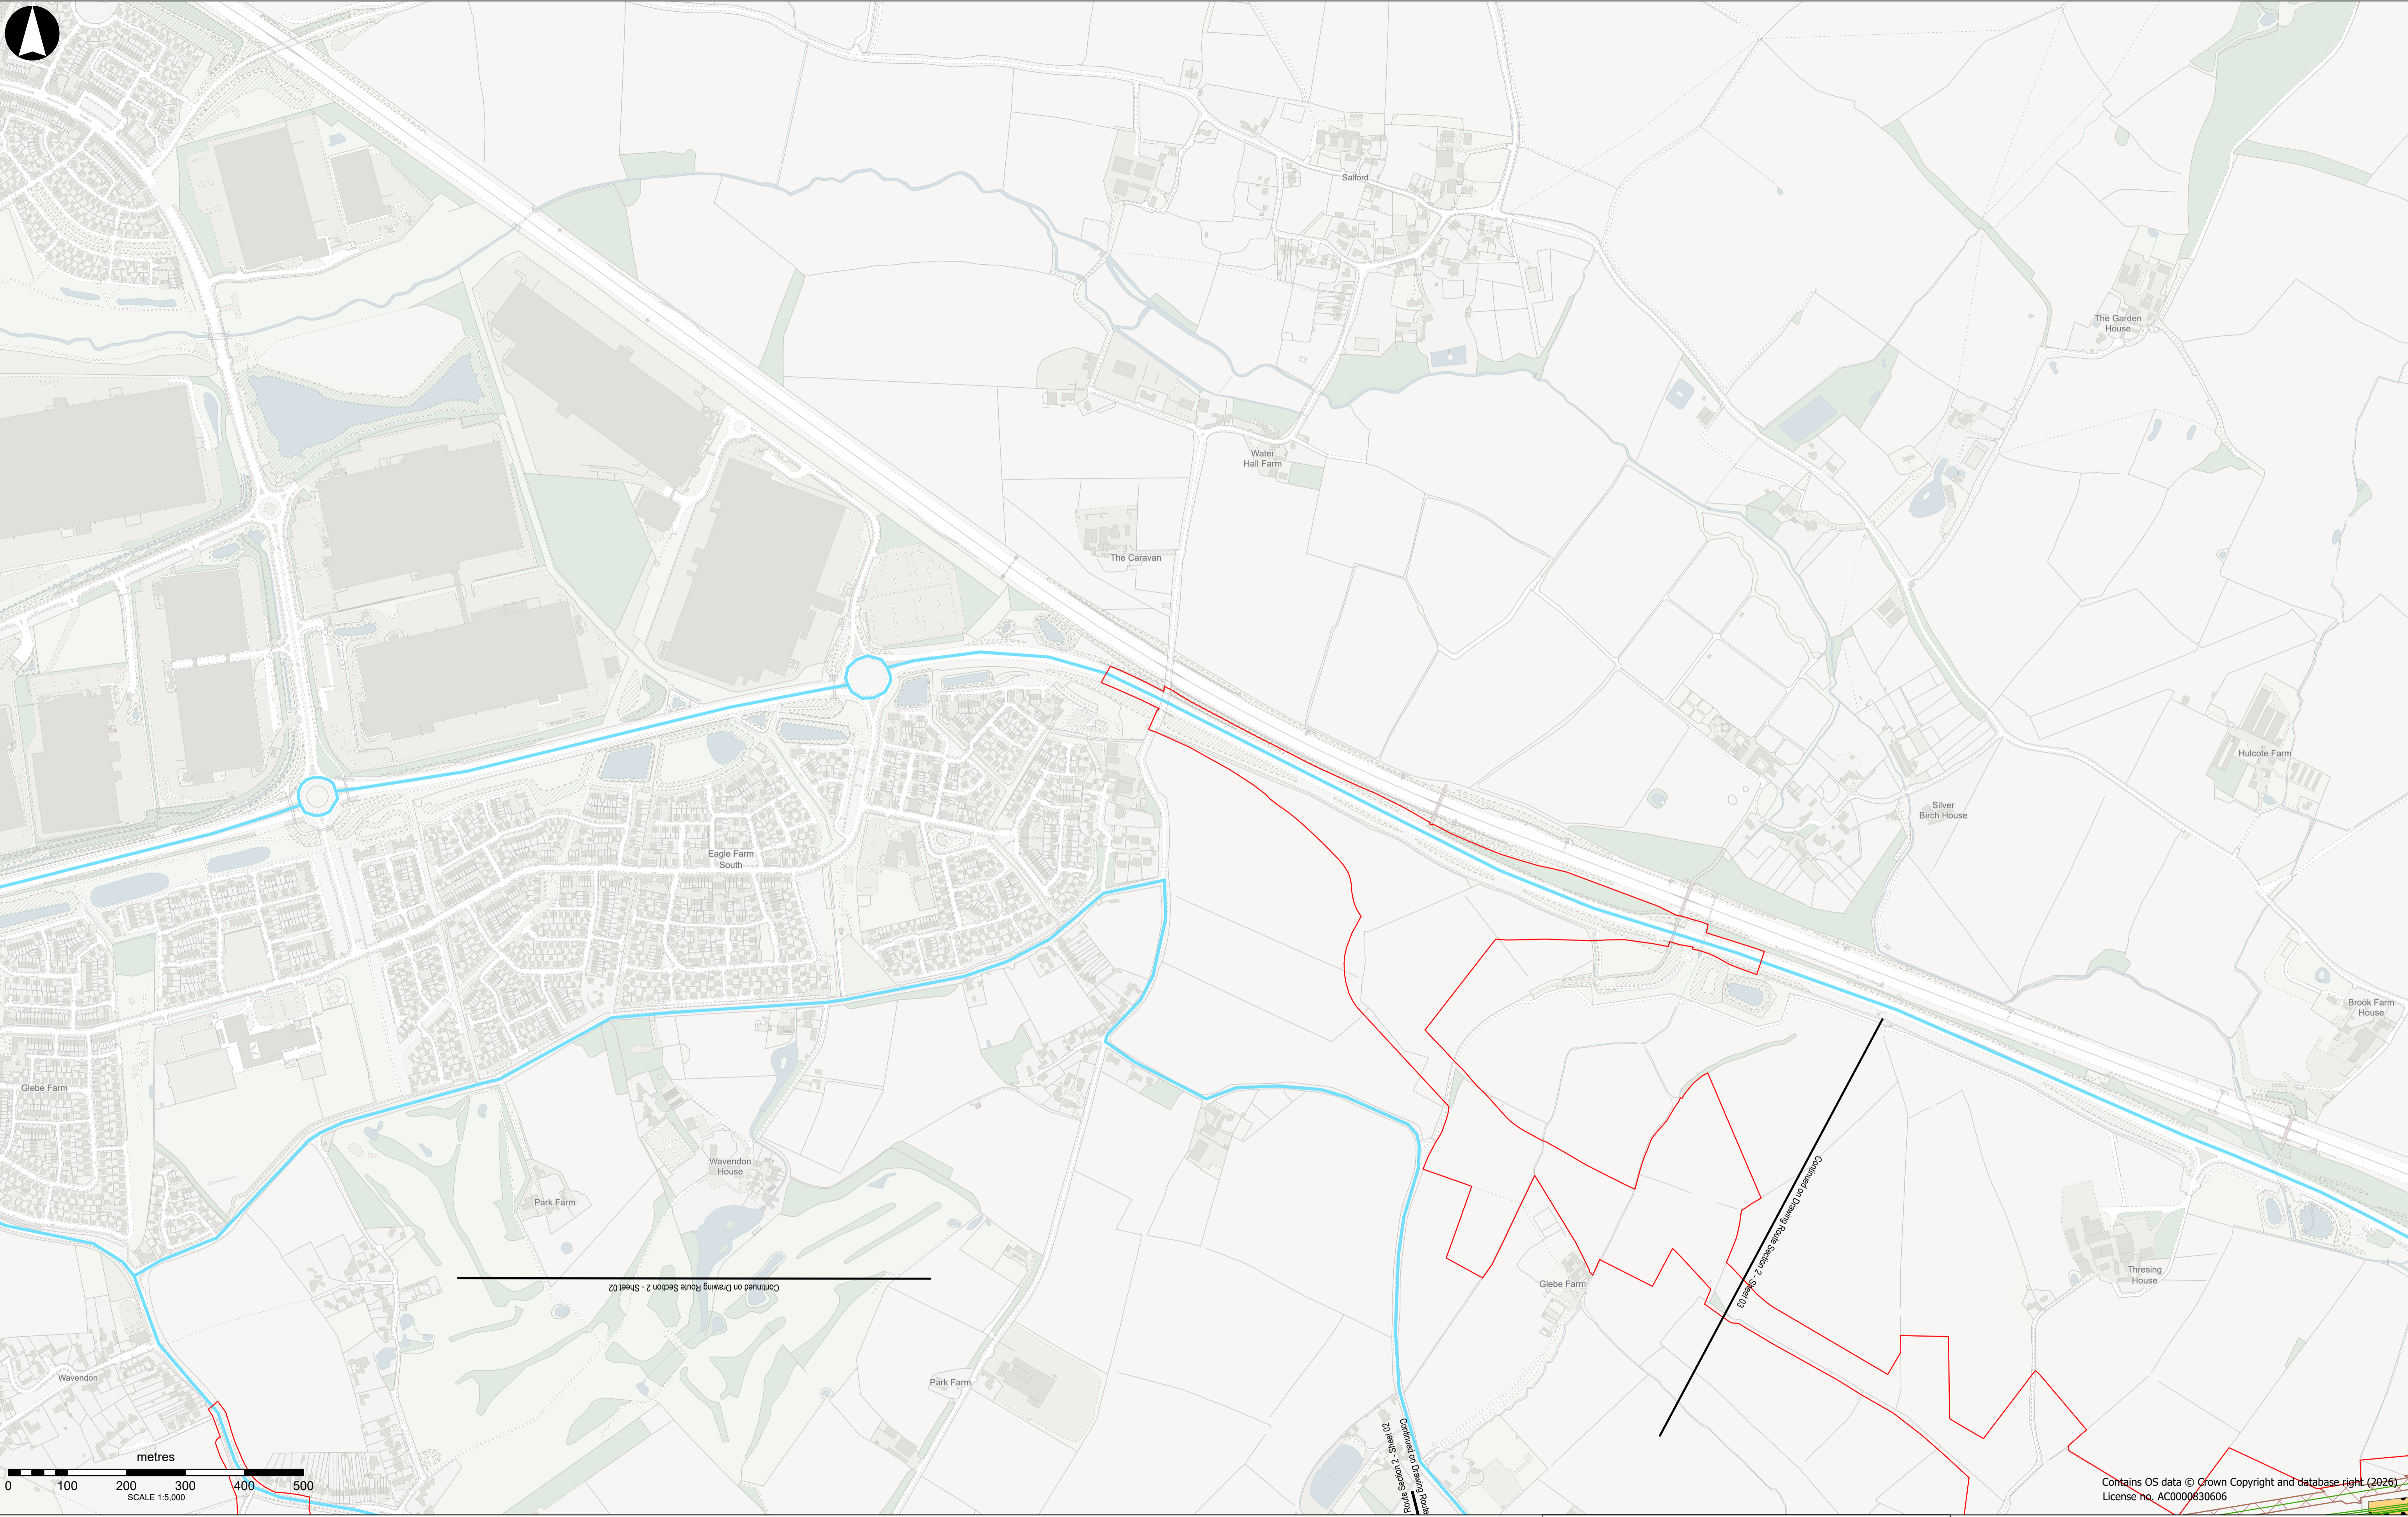

- Draft Order Limits
- EWR alignment
- Chainage (metres)
- Temporary highway (public and private)
- Tunnel monitoring site
- Work by others
- On site construction traffic route
- Earthworks storage stockpile
- Borrow pit
- Main construction compound
- Satellite construction compound
- Proposed utility
- Removed utility
- Utility construction zone
- Primary EWR construction traffic route along public road
- Secondary EWR construction traffic route along public road



**PROPOSAL FOR CONSULTATION**

Project  
**EAST WEST RAIL  
Temporary Drawings**

Drawing Title  
**Fenny Stratford to Kempston  
Route Section 2  
Sheet 11**

Drawing Number **133735-MWJ-Z0-XXX-DRG-CSE-000100** Drawing Rev **P03**