


Filename: \\na.aecomnet.com\fs\EMEA\London-UK\LON06\PPFS\W001\Y1DPE\Library\GIS\_DATA\Projects\EWRL\Layout\250320\_EWR\_WebMap\250320\_EWR\_WebMap.aprx

Revision: 01 Drawn: LL Checked: JS Approved: KA Date: 2025-04-03

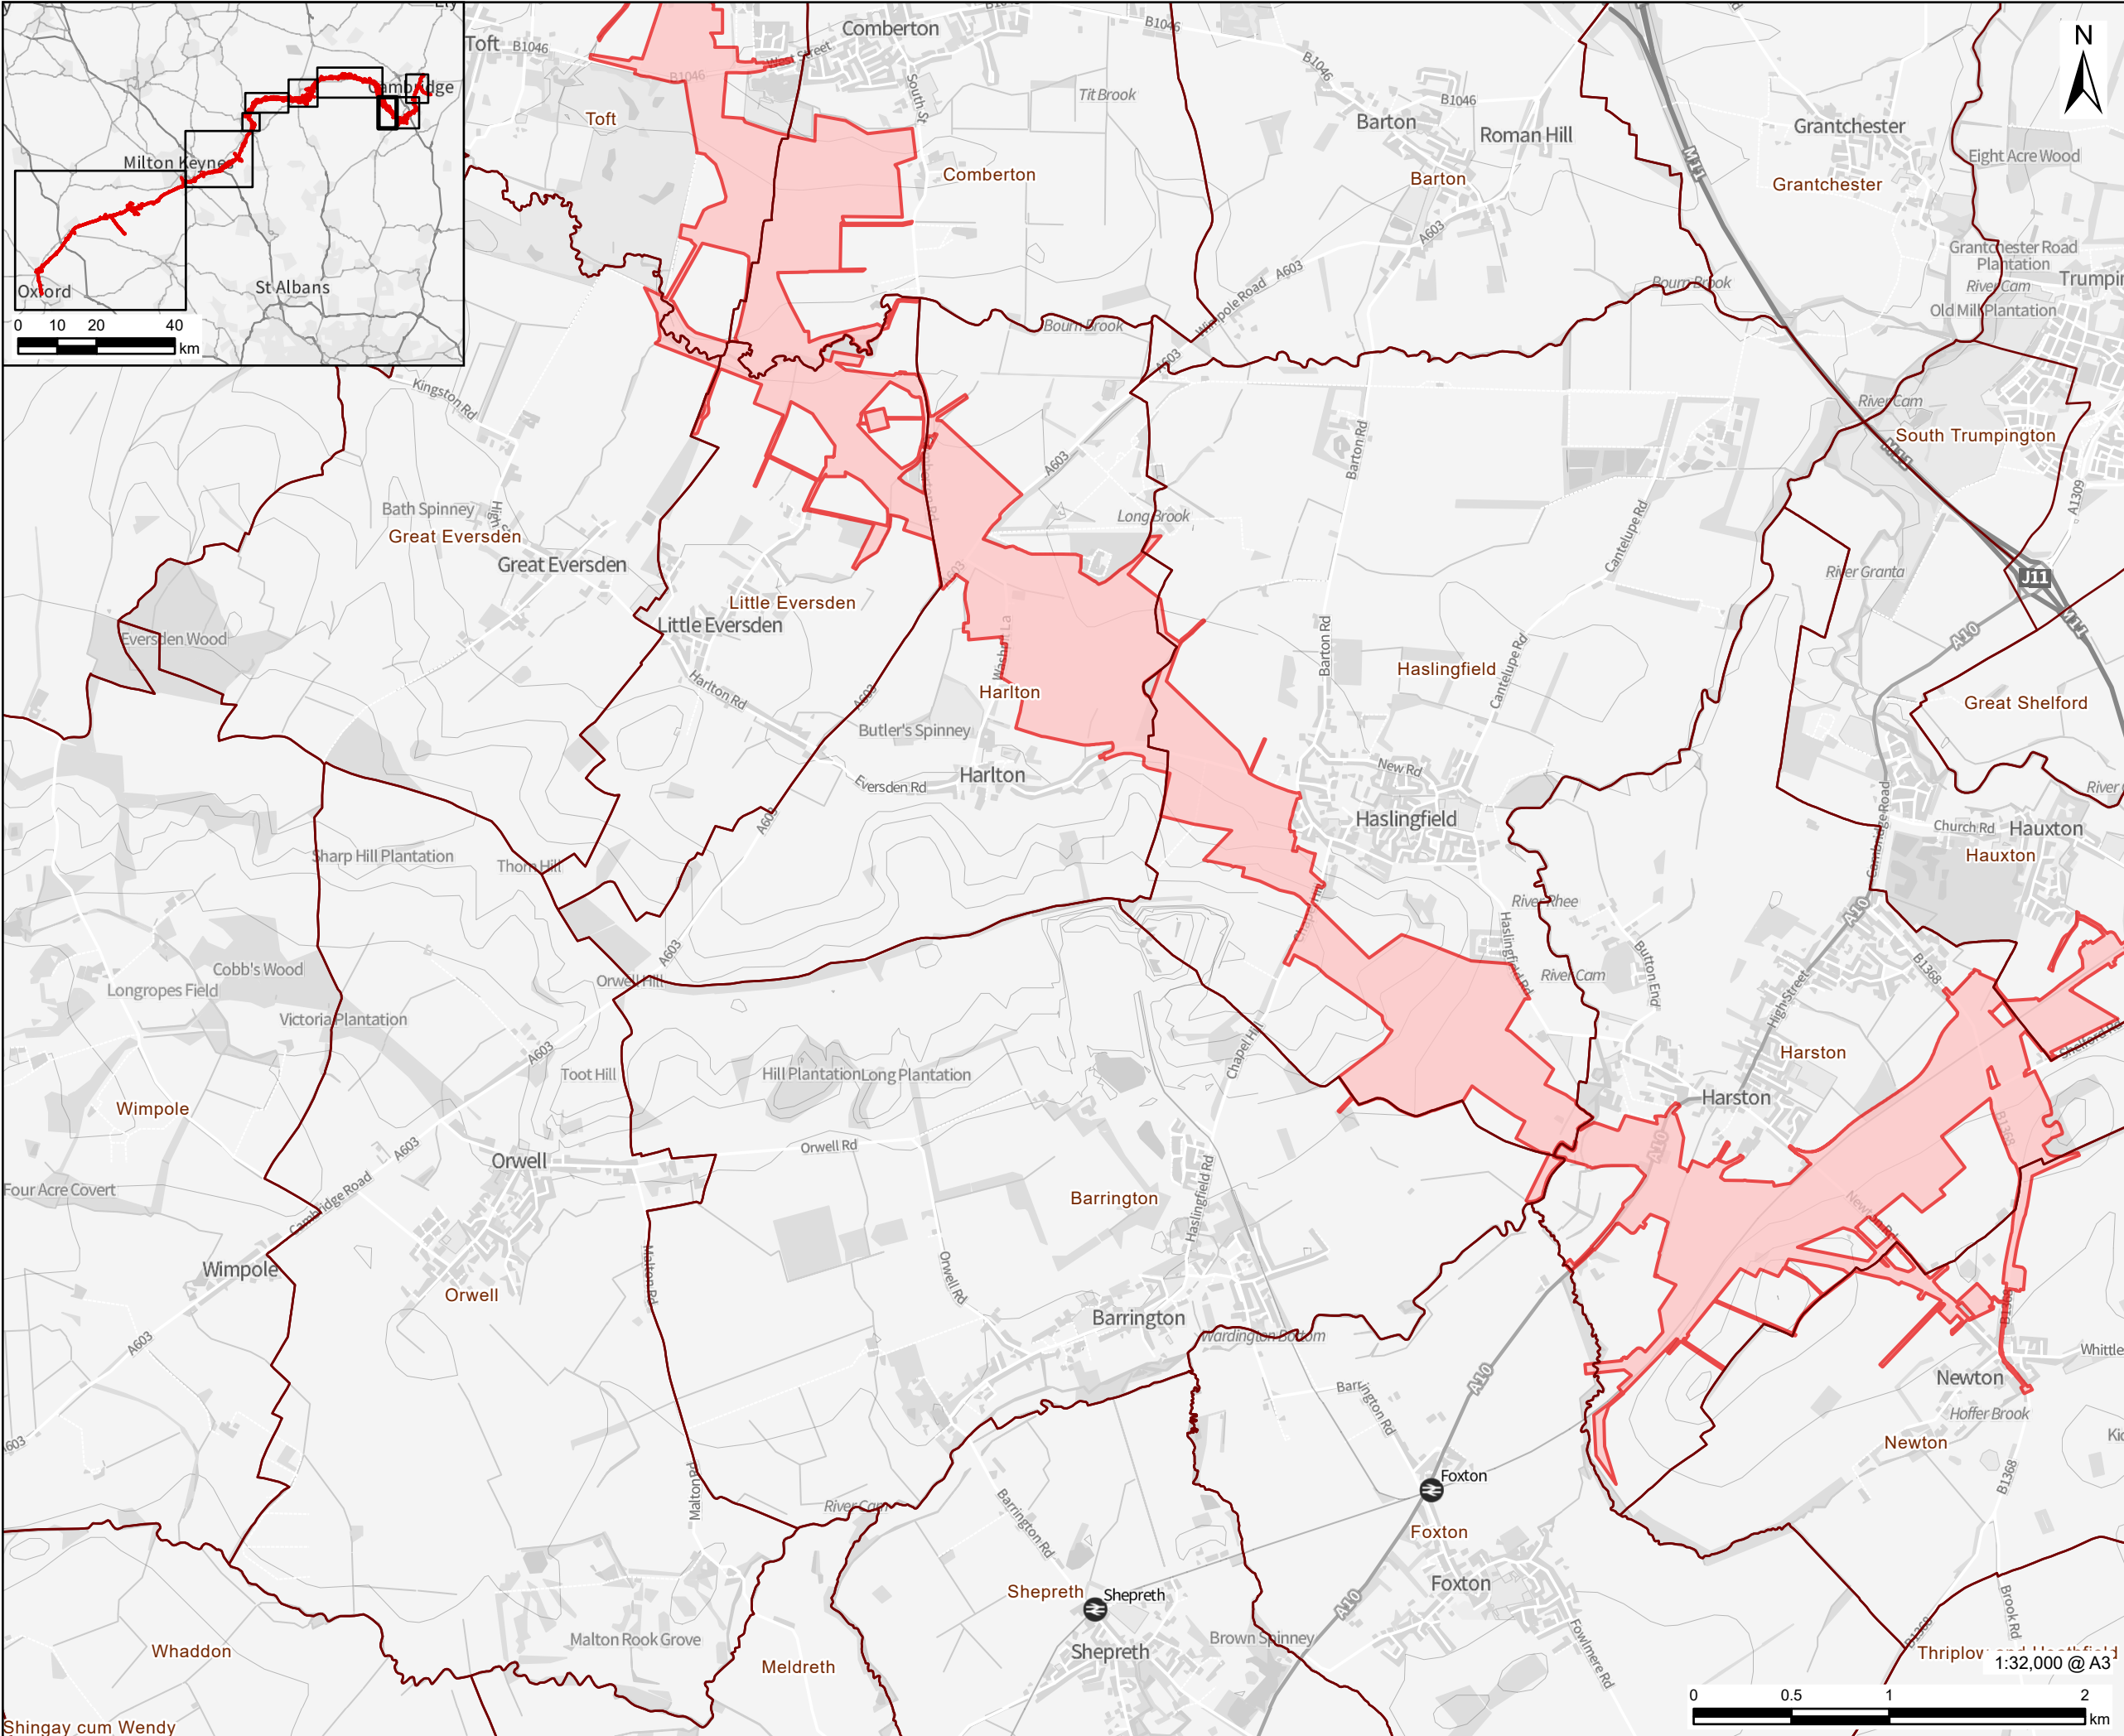

This drawing has been prepared for the use of AECOM's client. It may not be used, modified, reproduced or relied upon by third parties, except as agreed by AECOM or as required by law. AECOM accepts no responsibility and denies any liability whatsoever, to any party that uses or relies on this drawing without AECOM's express written consent. Do not scale this document. All measurements must be obtained from the stated dimensions.

# AECOM

## PROJECT

East West Rail

## CLIENT

Local Representatives  
Groups - East West Rail

## CONSULTANT

Aldgate Tower  
2, Leman Street  
London, E1 8FA  
United Kingdom  
aecom.com

## LEGEND

- Red Line Boundary
- Parish Boundary

## NOTES

Contains OS data © Crown Copyright and  
database right 2025  
Contains data from OS Zoomstack

## ISSUE PURPOSE

Draft

## PROJECT NUMBER

60729088

## FIGURE TITLE

Parish Maps:  
Comberton to Haslingfield Parish Map  
(Page 3 of 9)

## FIGURE NUMBER

Figure 1

1:32,000 @ A3