


PLAN  
SCALE 1:5000 @ A1

Profile Legend:  
 - - - EWR vertical alignment  
 - - - Existing vertical alignment  
 - - - Existing ground

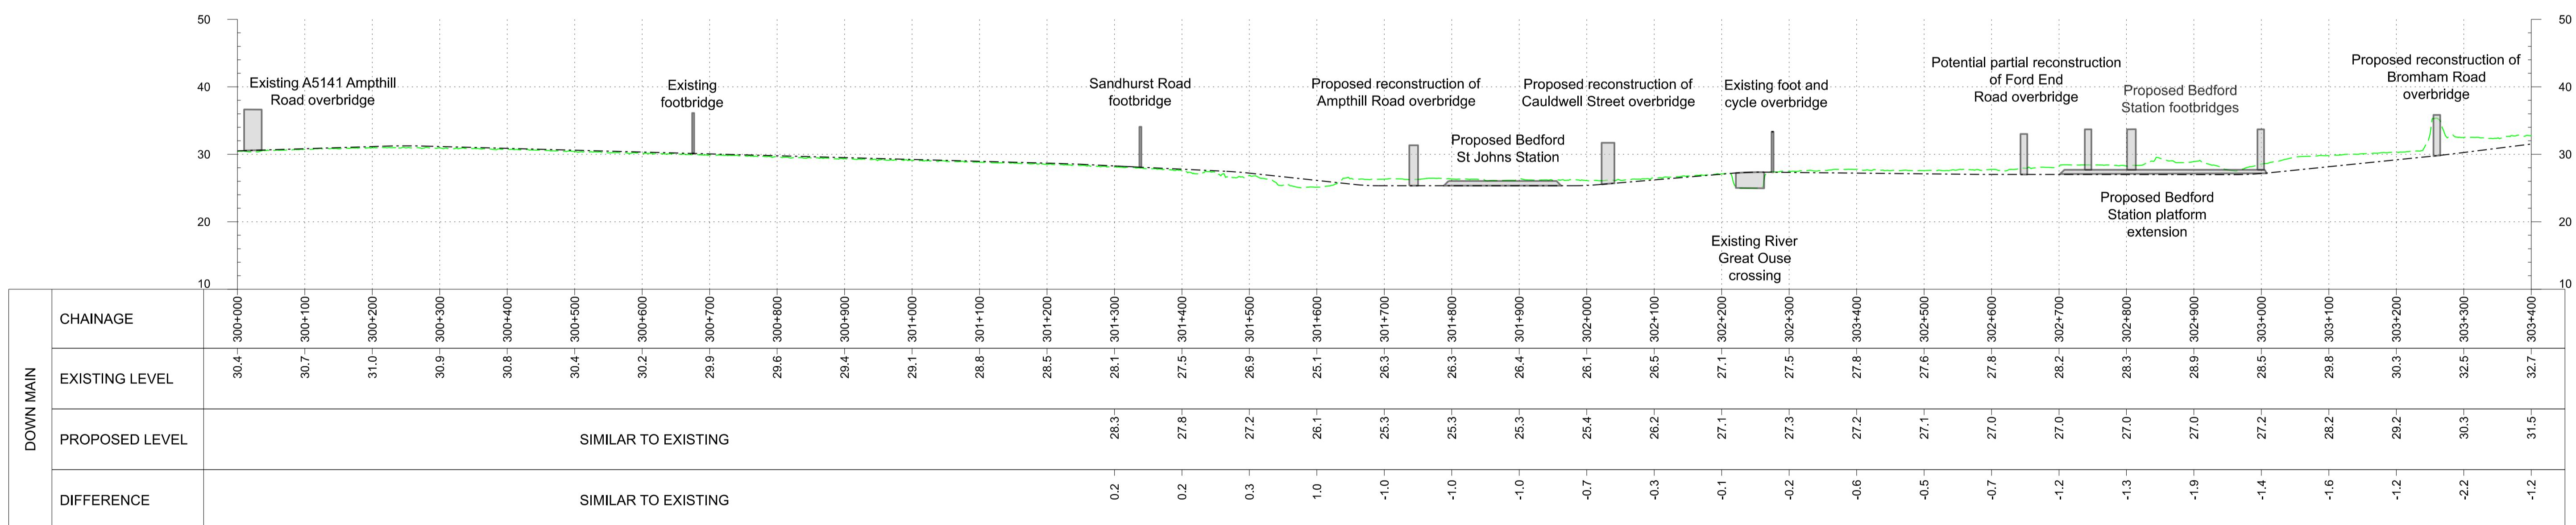

PROFILE  
SCALE H:1:5000 V:1:500 @ A1

These drawings are indicative and for consultation purposes only  
For guidance and general notes refer to drawing 133735-MWJ-Z0-XXX-DRG-CSE-000002

OS map data reproduced by permission of Ordnance Survey on behalf of HMSO. © Crown copyright 2021. All rights reserved. Ordnance Survey licence number AC0000830606

This document is issued for the party which commissioned it and for specific purposes connected with the captioned project only. It should not be relied upon by any other party or used for any other purpose.


We accept no responsibility for the consequences of this document being relied upon by any other party, or being used for any other purpose, or containing any error or omission which is due to an error or omission in data supplied to us by other parties.

OS map data reproduced by permission of Ordnance Survey on behalf of HMSO. © Crown copyright 2021. All rights reserved. Ordnance Survey licence number AC0000830606


This document is issued for the party which commissioned it and for specific purposes connected with the captioned project only. It should not be relied upon by any other party or used for any other purpose.


We accept no responsibility for the consequences of this document being relied upon by any other party, or being used for any other purpose, or containing any error or omission which is due to an error or omission in data supplied to us by other parties.

P01	10/06/24	Prepared for Information	JS	MP
P02	04/11/24	Prepared for Non-Statutory Consultation	JS	MB
Rev	Date	Description of Revisions	Drawn	Chkd

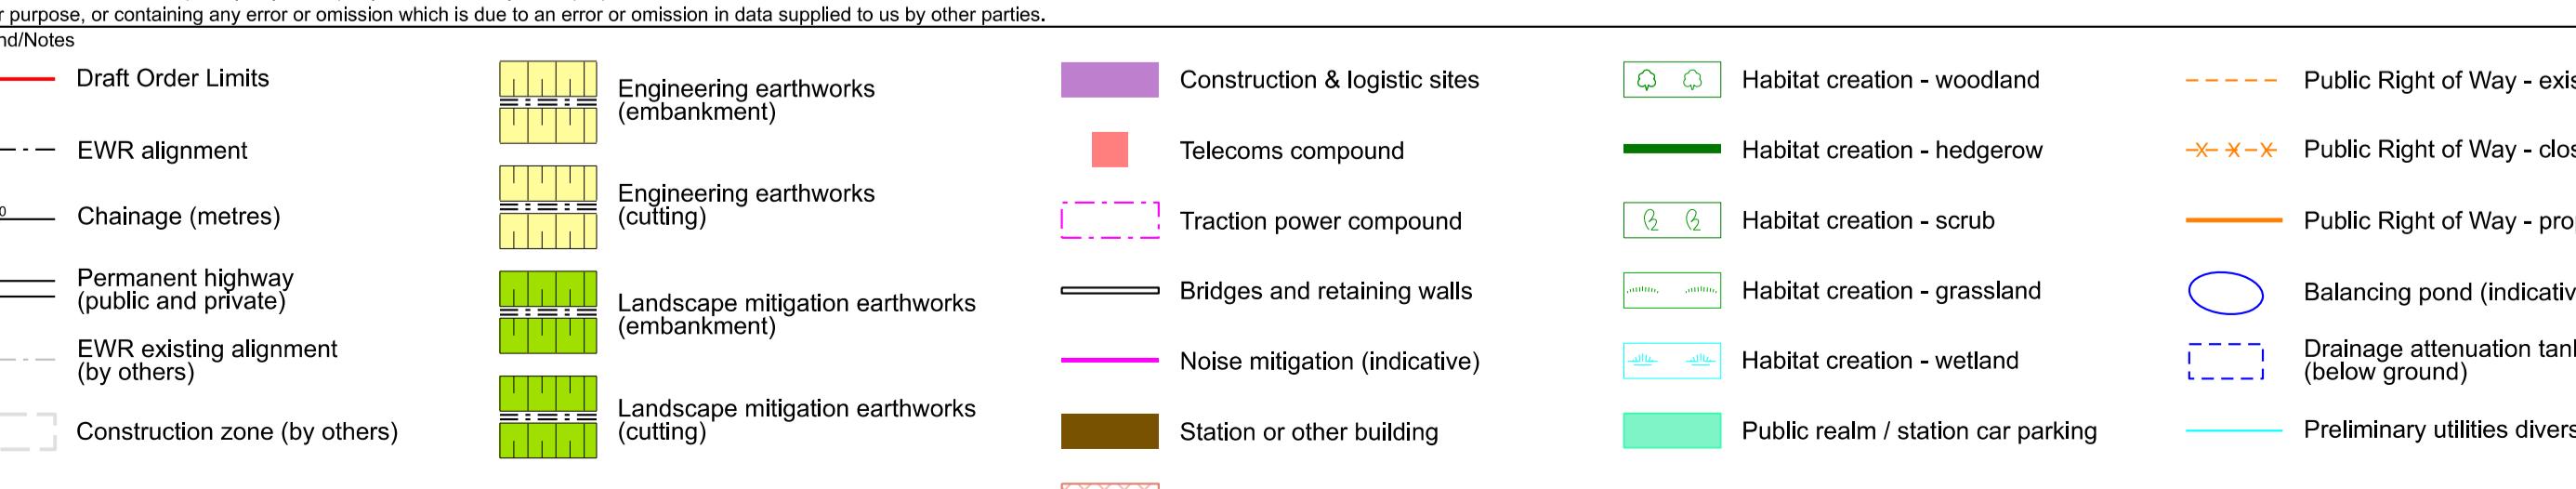


Project  
East West Rail  
Oxford to Cambridge  
Drawing Title  
DCO Non-Statutory Consultation  
Bedford  
Route Section 3  
Sheet 1

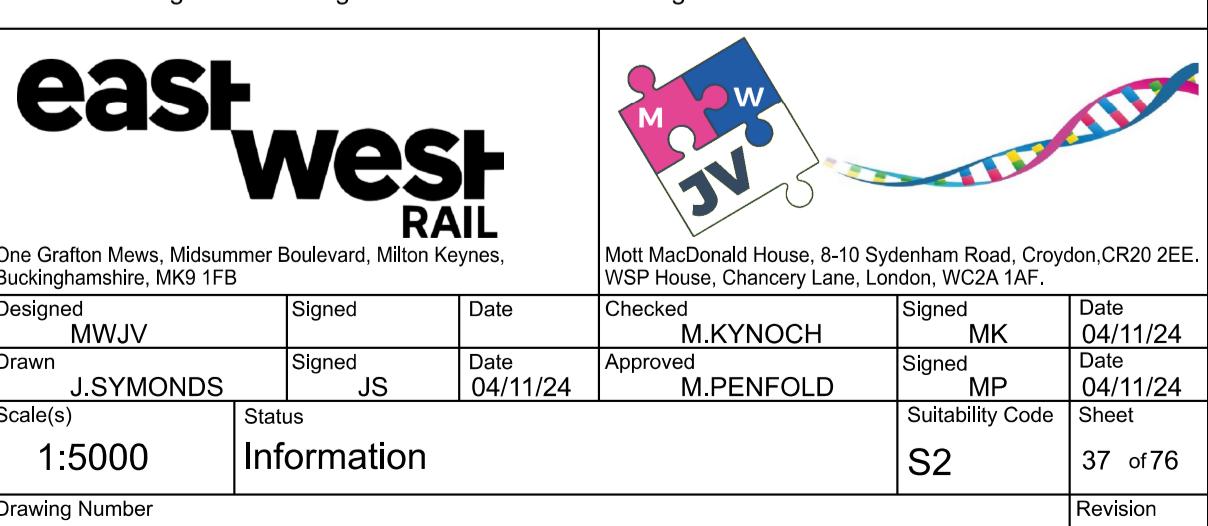

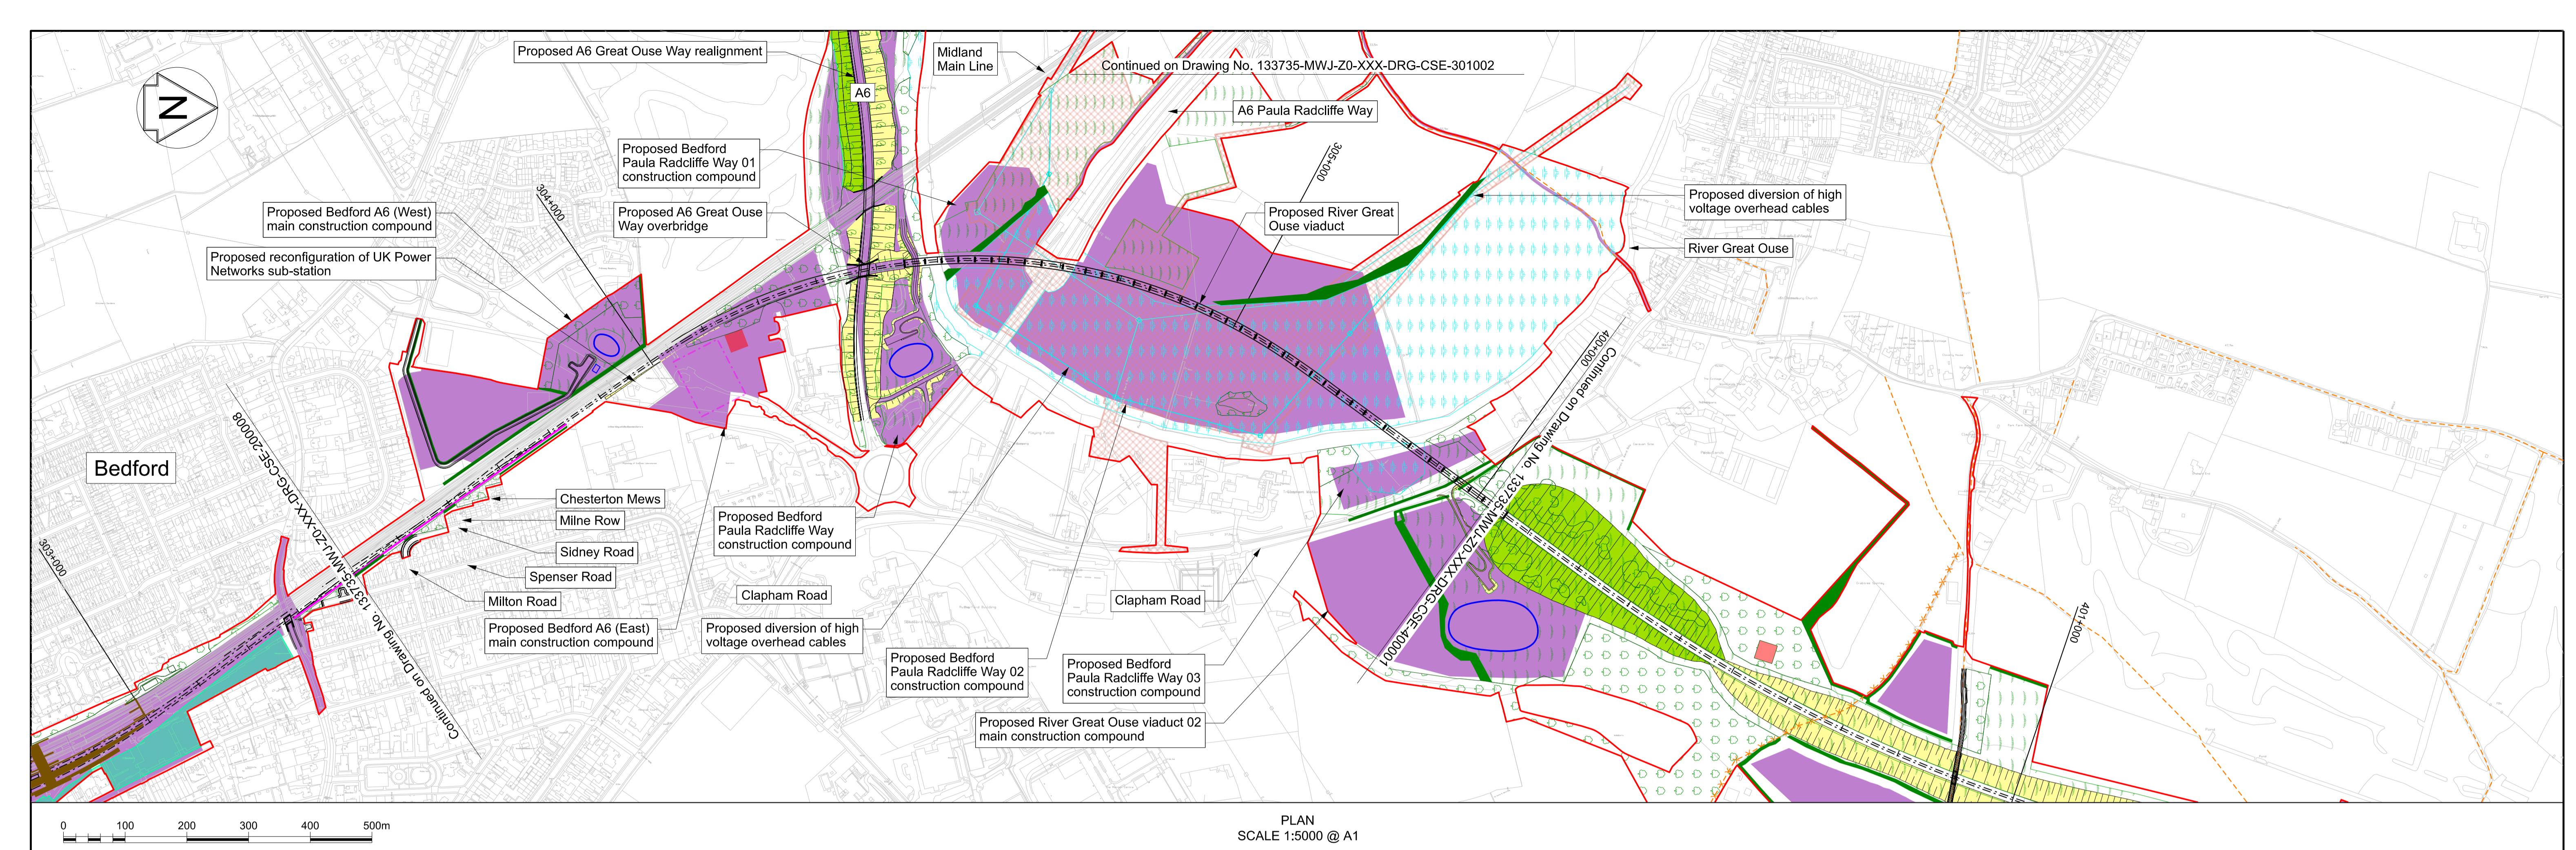

PLAN  
SCALE 1:5000 @ A1

Profile Legend:  
- - - EWR vertical alignment  
- - - Existing vertical alignment  
- - - Existing ground

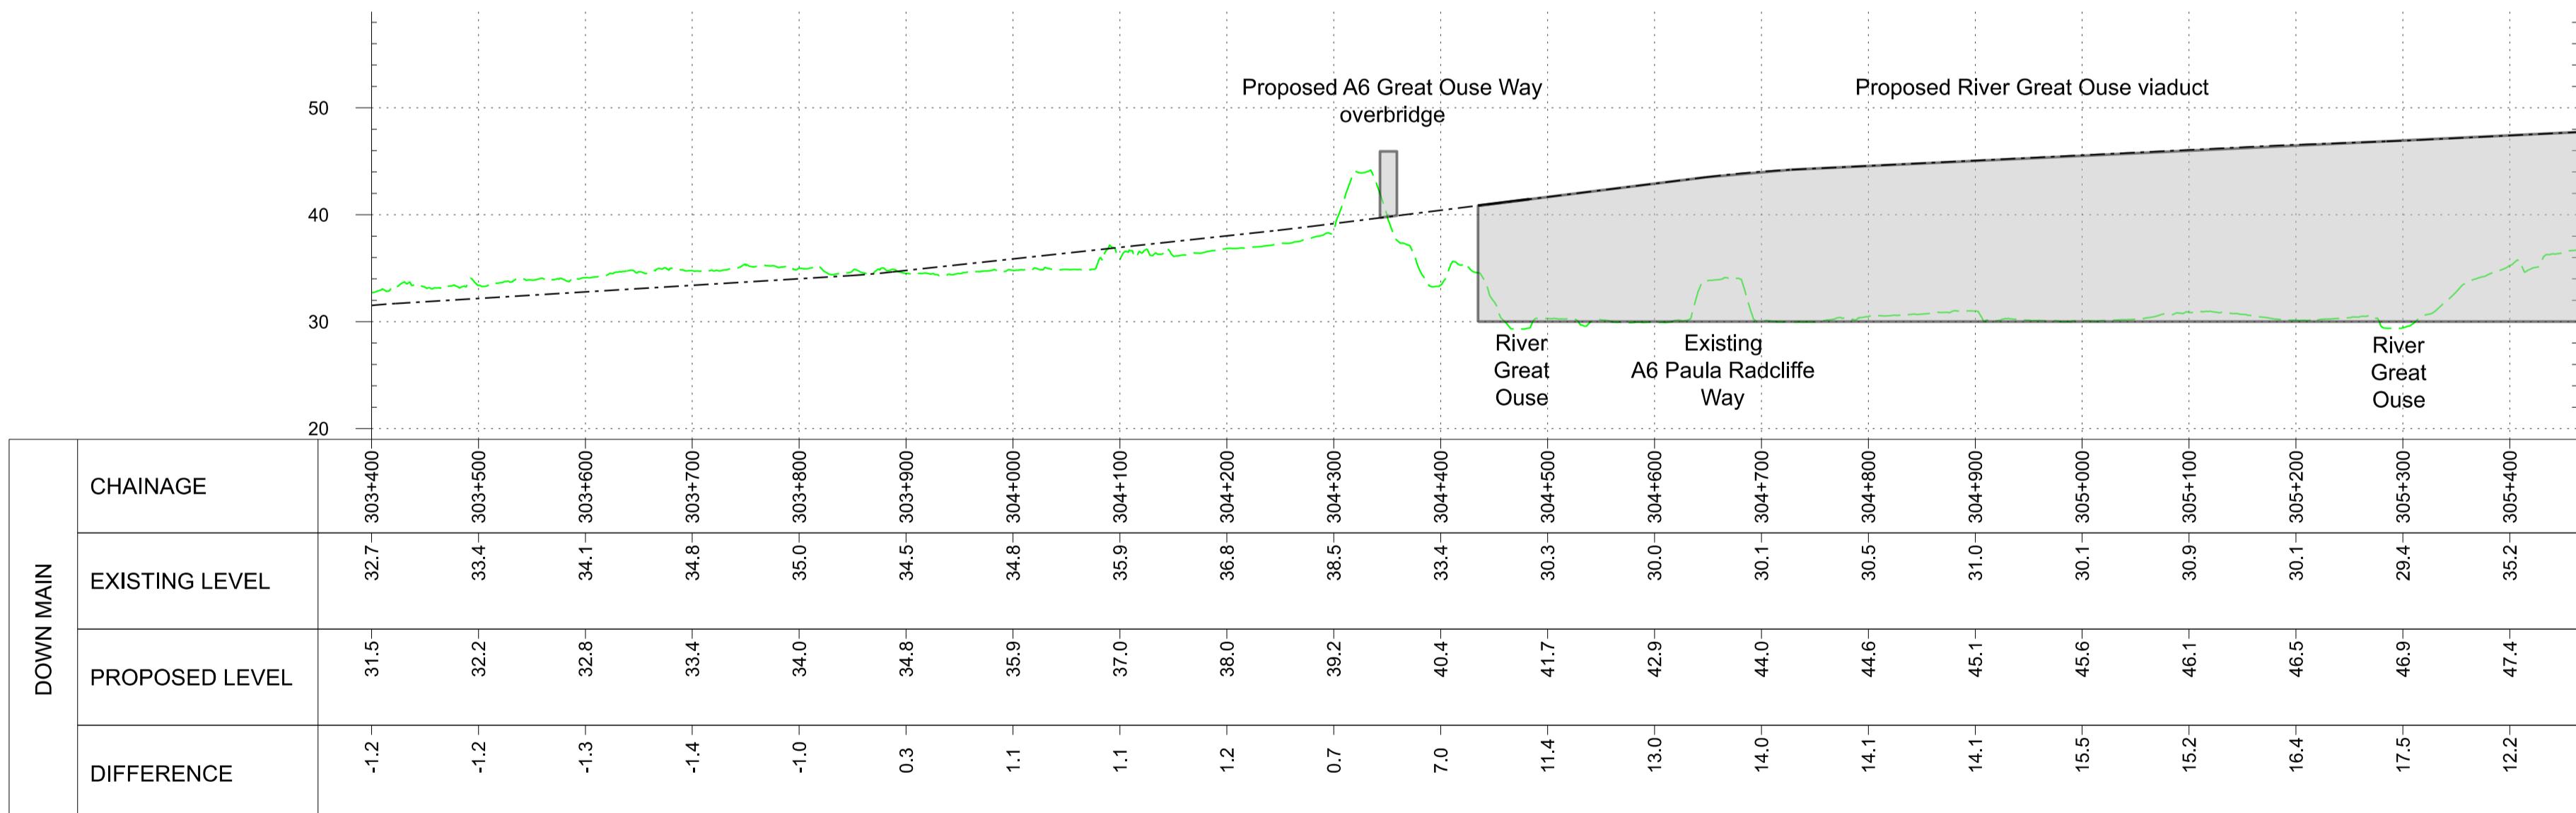


PROFILE  
SCALE H:1:5000 V:1:500 @ A1


OS map data reproduced by permission of Ordnance Survey on behalf of HMSO. © Crown copyright 2021. All rights reserved. Ordnance Survey licence number AC0000830606  
This document is issued for the party which commissioned it and for specific purposes connected with the captioned project only. It should not be relied upon by any other party or used for any other purpose.  
We accept no responsibility for the consequences of this document being relied upon by any other party, or being used for any other purpose, or containing any error or omission which is due to an error or omission in data supplied to us by other parties.


These drawings are indicative and for consultation purposes only  
For guidance and general notes refer to drawing 133735-MWJ-Z0-XXX-DRG-CSE-000002

P01	10/06/24	Prepared for Information	JS	MP
P02	04/11/24	Prepared for Non-Statutory Consultation	JS	MB
Rev	Date	Description of Revisions	Drawn	Chkd

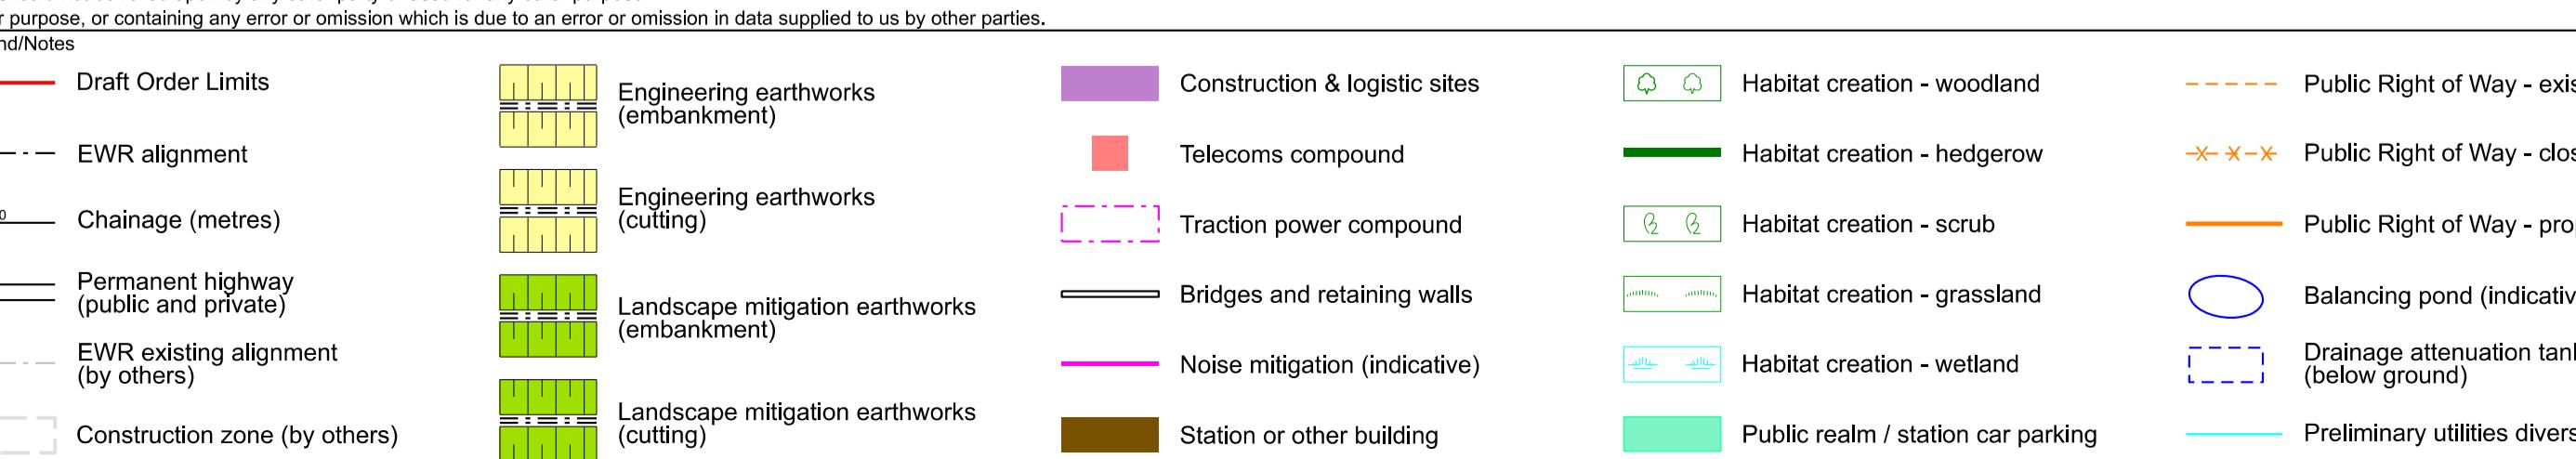

Project  
East West Rail  
Oxford to Cambridge  
Drawing Title  
DCO Non-Statutory Consultation  
Bedford  
Route Section 3  
Sheet 2

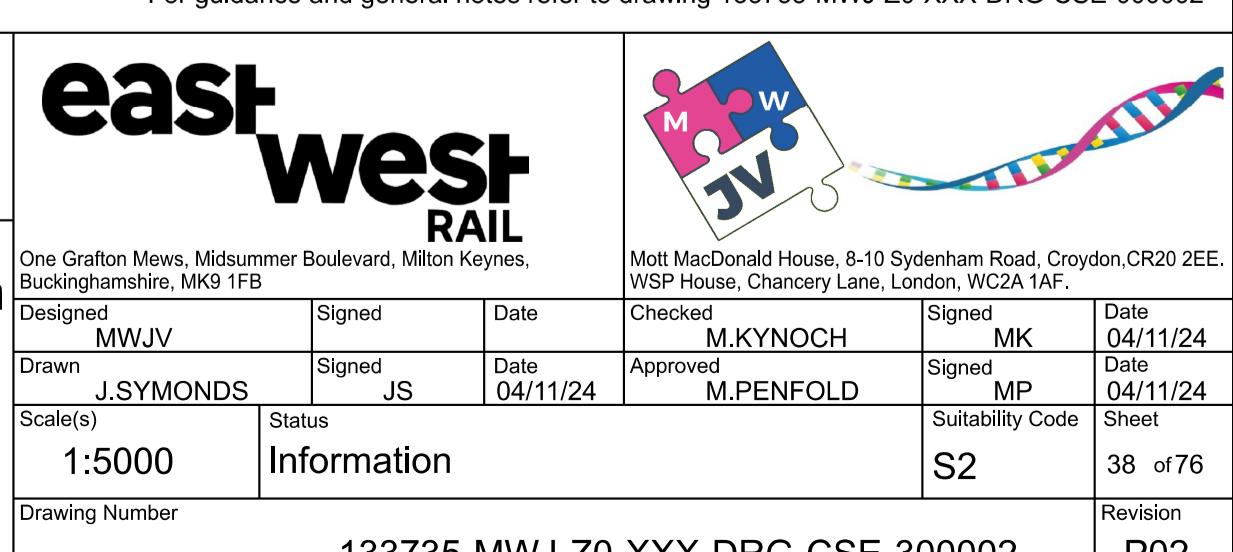

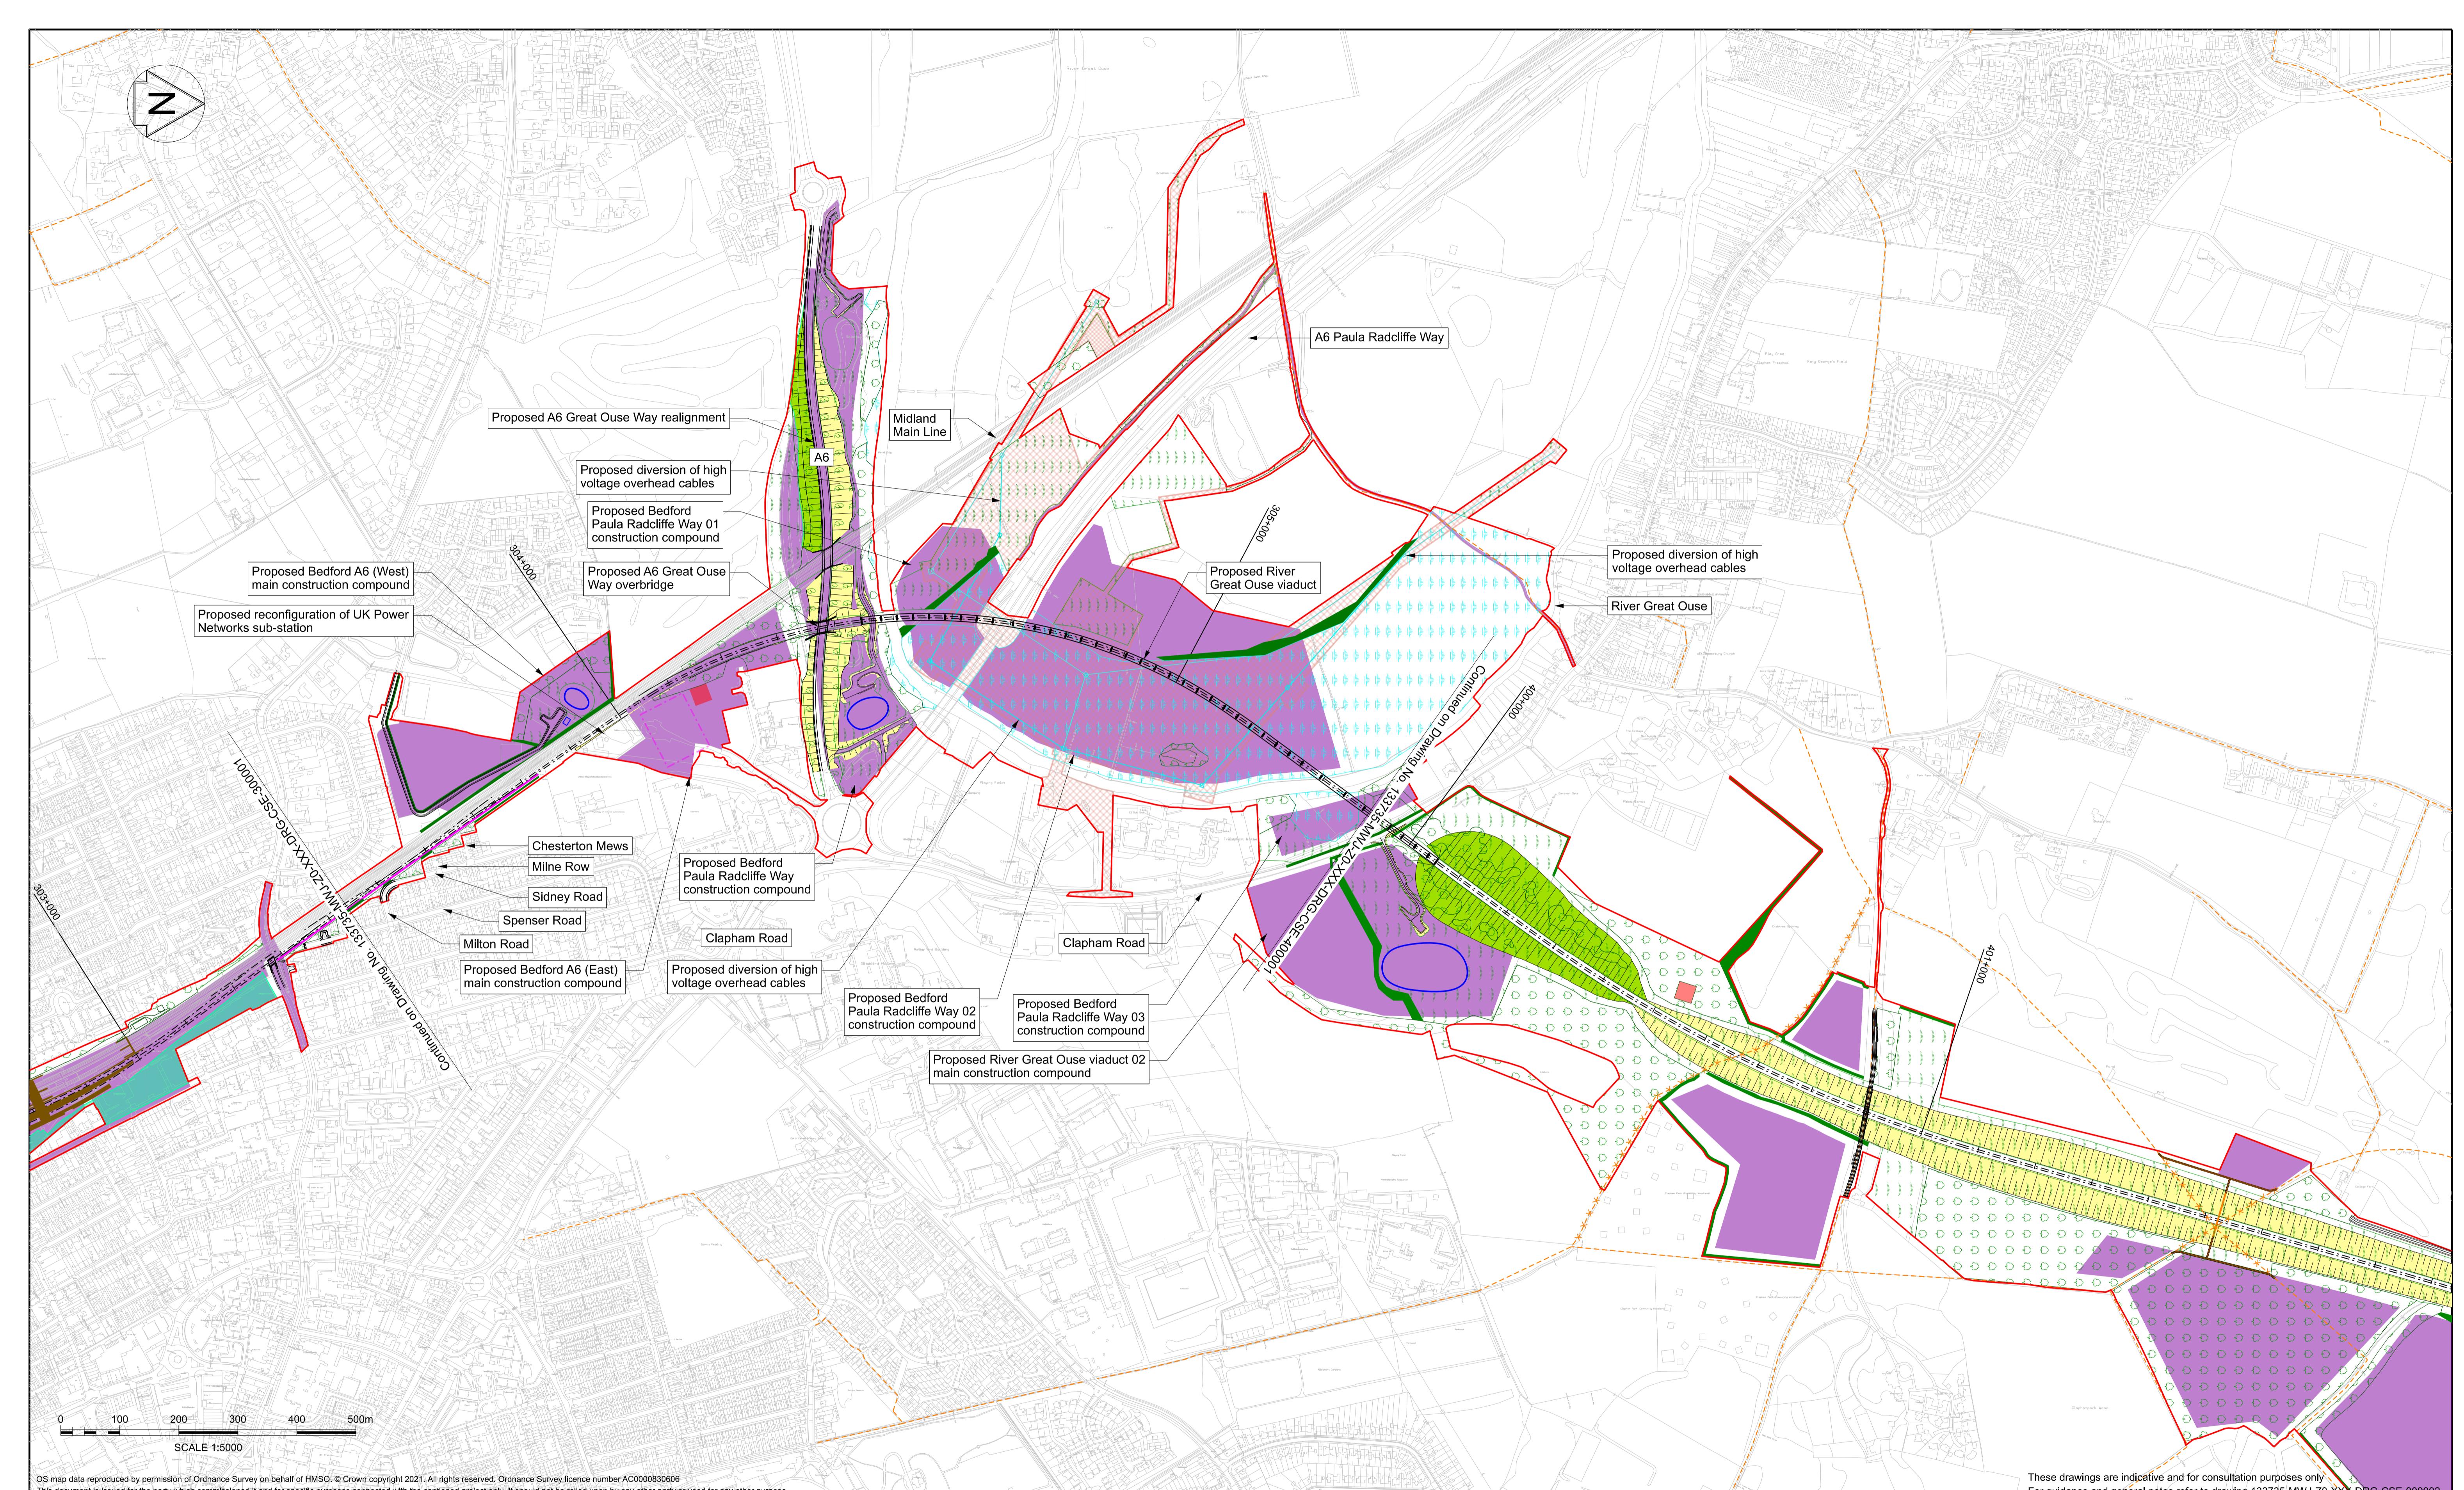

OS map data reproduced by permission of Ordnance Survey on behalf of HMSO. © Crown copyright 2021. All rights reserved, Ordnance Survey licence number AC0000830606

This document is issued for the party which commissioned it and for specific purposes connected with the captioned project only. It should not be relied upon by any other party or used for any other purpose.

We accept no responsibility for the consequences of this document being relied upon by any other party, or being used for any other purpose, or containing any error or omission which is due to an error or omission in data supplied to us by other parties.

These drawings are indicative and for consultation purposes only  
For guidance and general notes refer to drawing 133735-MWJ-Z0-XXX-DRG-CSE-000002

Legend/Notes

Draft Order Limits

EWR alignment

Chaining (metres)

Permanent highway (public and private)

EWR existing alignment (by others)

Construction zone (by others)

Engineering earthworks (embankment)

Engineering earthworks (cutting)

Traction power compound

Landscape mitigation earthworks (embankment)

Landscape mitigation earthworks (cutting)

Noise mitigation (indicative)

Station or other building

Utilities construction zone

Construction & logistic sites

Telecoms compound

Bridges and retaining walls

Engineering earthworks

Habitat creation - woodland

Habitat creation - hedgerow

Habitat creation - scrub

Habitat creation - grassland

Balancing pond (indicative)

Habitat creation - wetland

Drainage attenuation tank (below ground)

Public realm / station car parking

Public Right of Way - existing

Public Right of Way - closed

Public Right of Way - proposed

Balancing pond (indicative)


Drainage attenuation tank (below ground)

Preliminary utilities diversion

Project  
East West Rail  
Oxford to Cambridge

Drawing Title  
DCO Non-Statutory Consultation  
Bedford  
Route Section 3  
Sheet 2a

**east west**  
RAIL

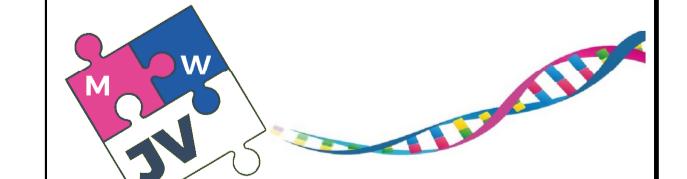

Mott MacDonald House, 8-10 Sydenham Road, Croydon, CR2 2EE,  
WSP House, Chancery Lane, London, WC2A 1AF.

Designed MWJV Signed Date 04/11/24  
Drawn J.SYMONDS Signed Date 04/11/24  
Approved M.PENFOLD Signed MP Date 04/11/24

Sheet 39 of 76  
Suitability Code S2  
Information

Drawing Number 133735-MWJ-Z0-XXX-DRG-CSE-301002 Revision P02