


PLAN  
SCALE 1:5000 @ A1

Profile Legend:

- EWR vertical alignment
- ... Existing vertical alignment
- Existing ground

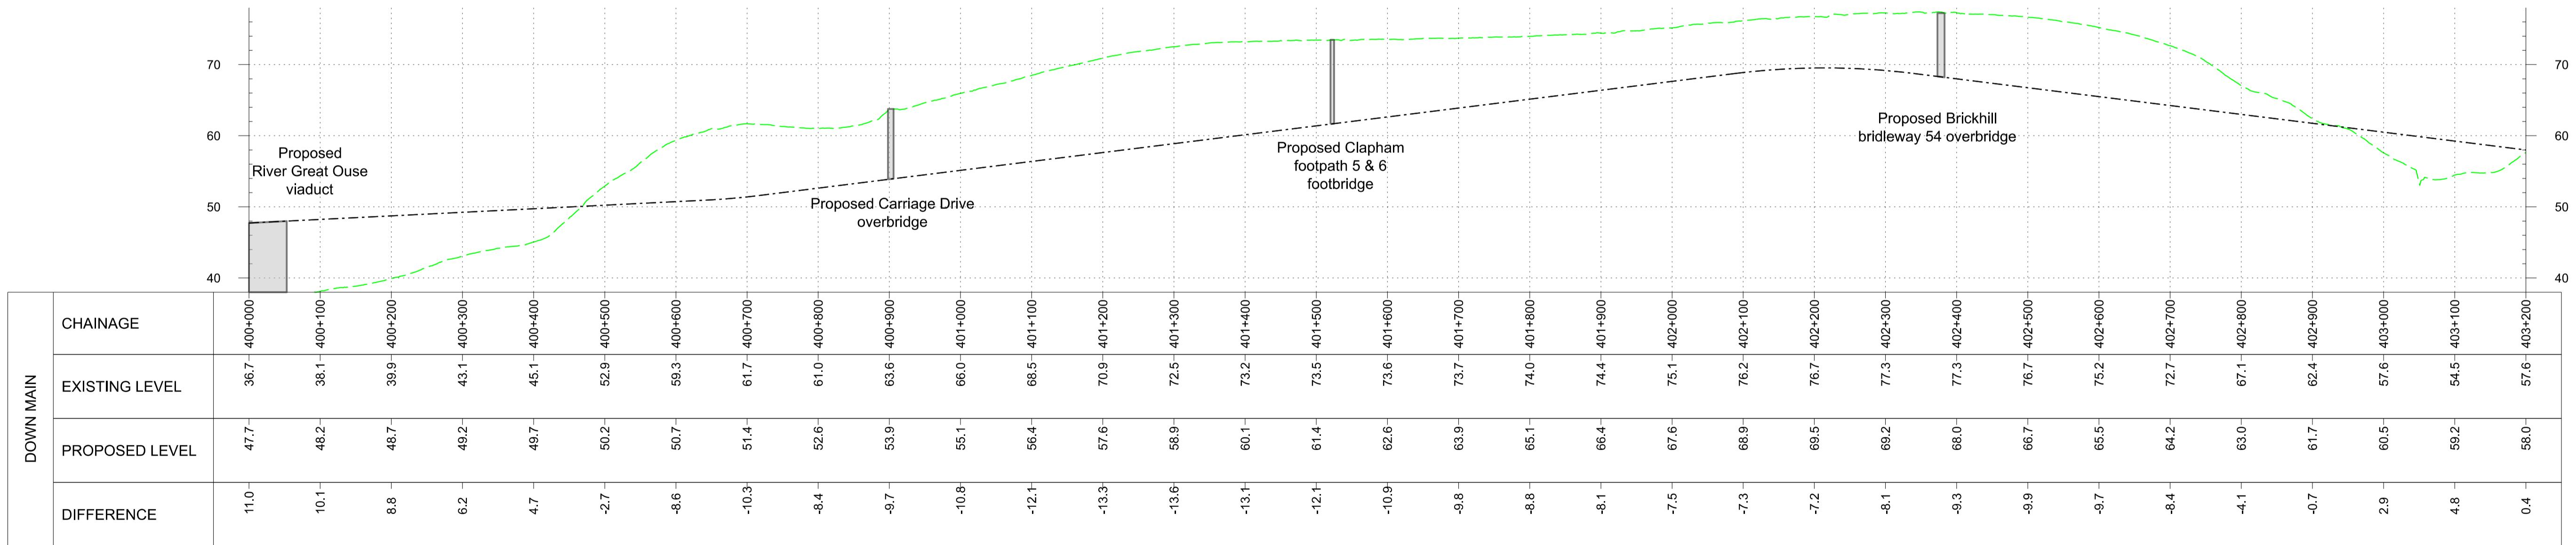

PROFILE  
SCALE H:1:5000 V:1:500 @ A1


OS map data reproduced by permission of Ordnance Survey on behalf of HMSO. © Crown copyright 2021. All rights reserved. Ordnance Survey licence number AC0000830606

This document is issued for the party which commissioned it and for specific purposes connected with the captioned project only. It should not be relied upon by any other party or used for any other purpose.

We accept no responsibility for the consequences of this document being relied upon by any other party, or being used for any other purpose, or containing any error or omission which is due to an error or omission in data supplied to us by other parties.


These drawings are indicative and for consultation purposes only  
For guidance and general notes refer to drawing 133735-MWJ-20-XXX-DRG-CSE-000002

P01	10/06/24	Prepared for Information	JS	MP
P02	04/11/24	Prepared for Non-Statutory Consultation	JS	MB
Rev	Date	Description of Revisions	Drawn	Chkd

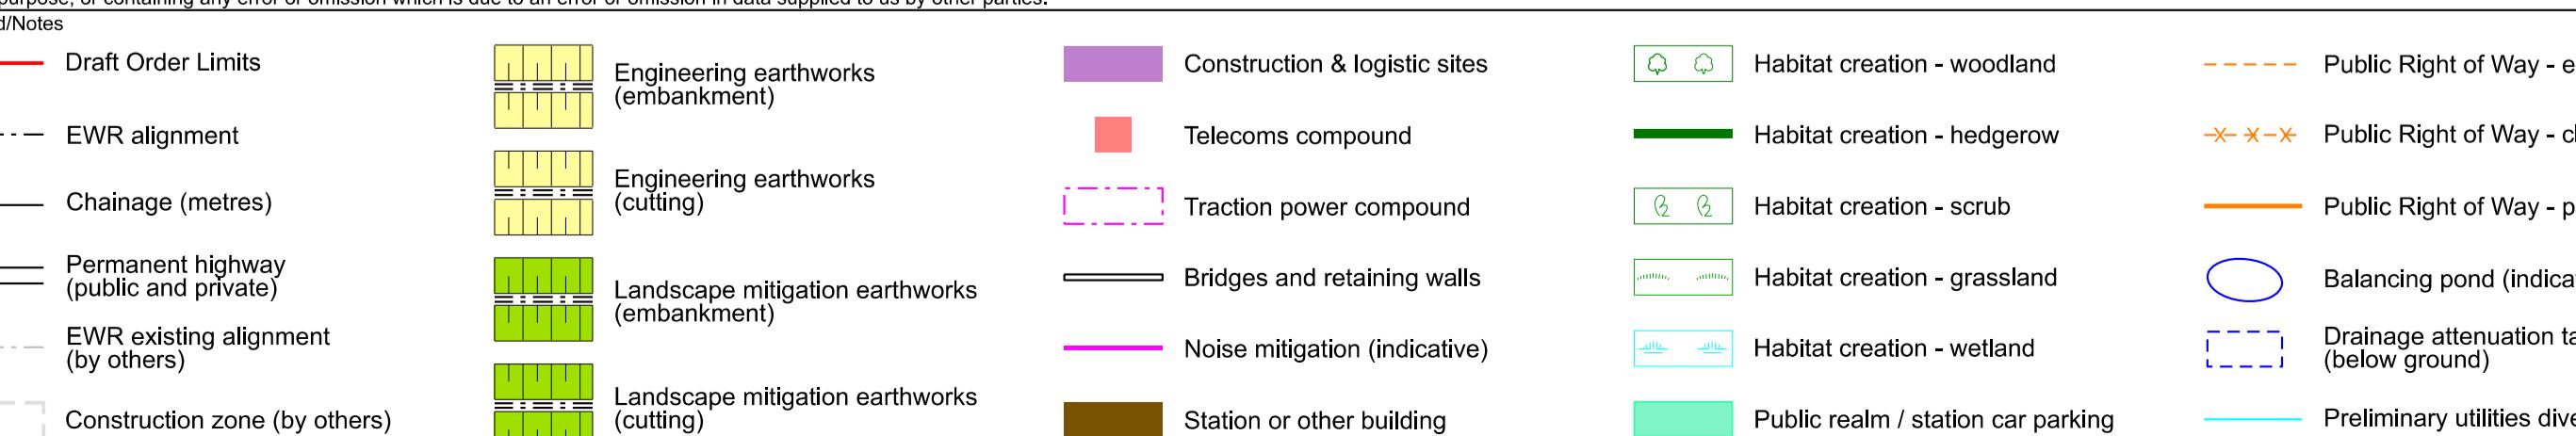

Project  
East West Rail  
Oxford to Cambridge  
Drawing Title  
DCO Non-Statutory Consultation  
Clapham Green to Colesden  
Route Section 4  
Sheet 1

**east west**  
RAIL

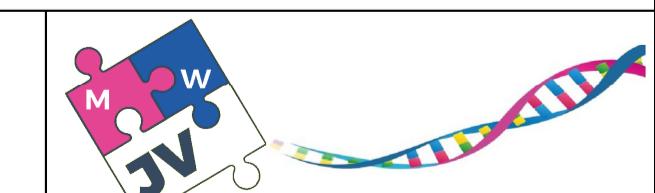

Mott MacDonald House, 8-10 Sydenham Road, Croydon, CR2 2EE, WSP House, Chancery Lane, London, WC2A 1AF.


Designed MWJV Signed Date 04/11/24

Drawn J.SYMONDS Signed Date 04/11/24

Approved M.PENFOLD Signed MP Date 04/11/24

Scale(s) 1:5000 Status Sheet S2 40 of 76


Drawing Number 133735-MWJ-20-XXX-DRG-CSE-000001 Revision P02

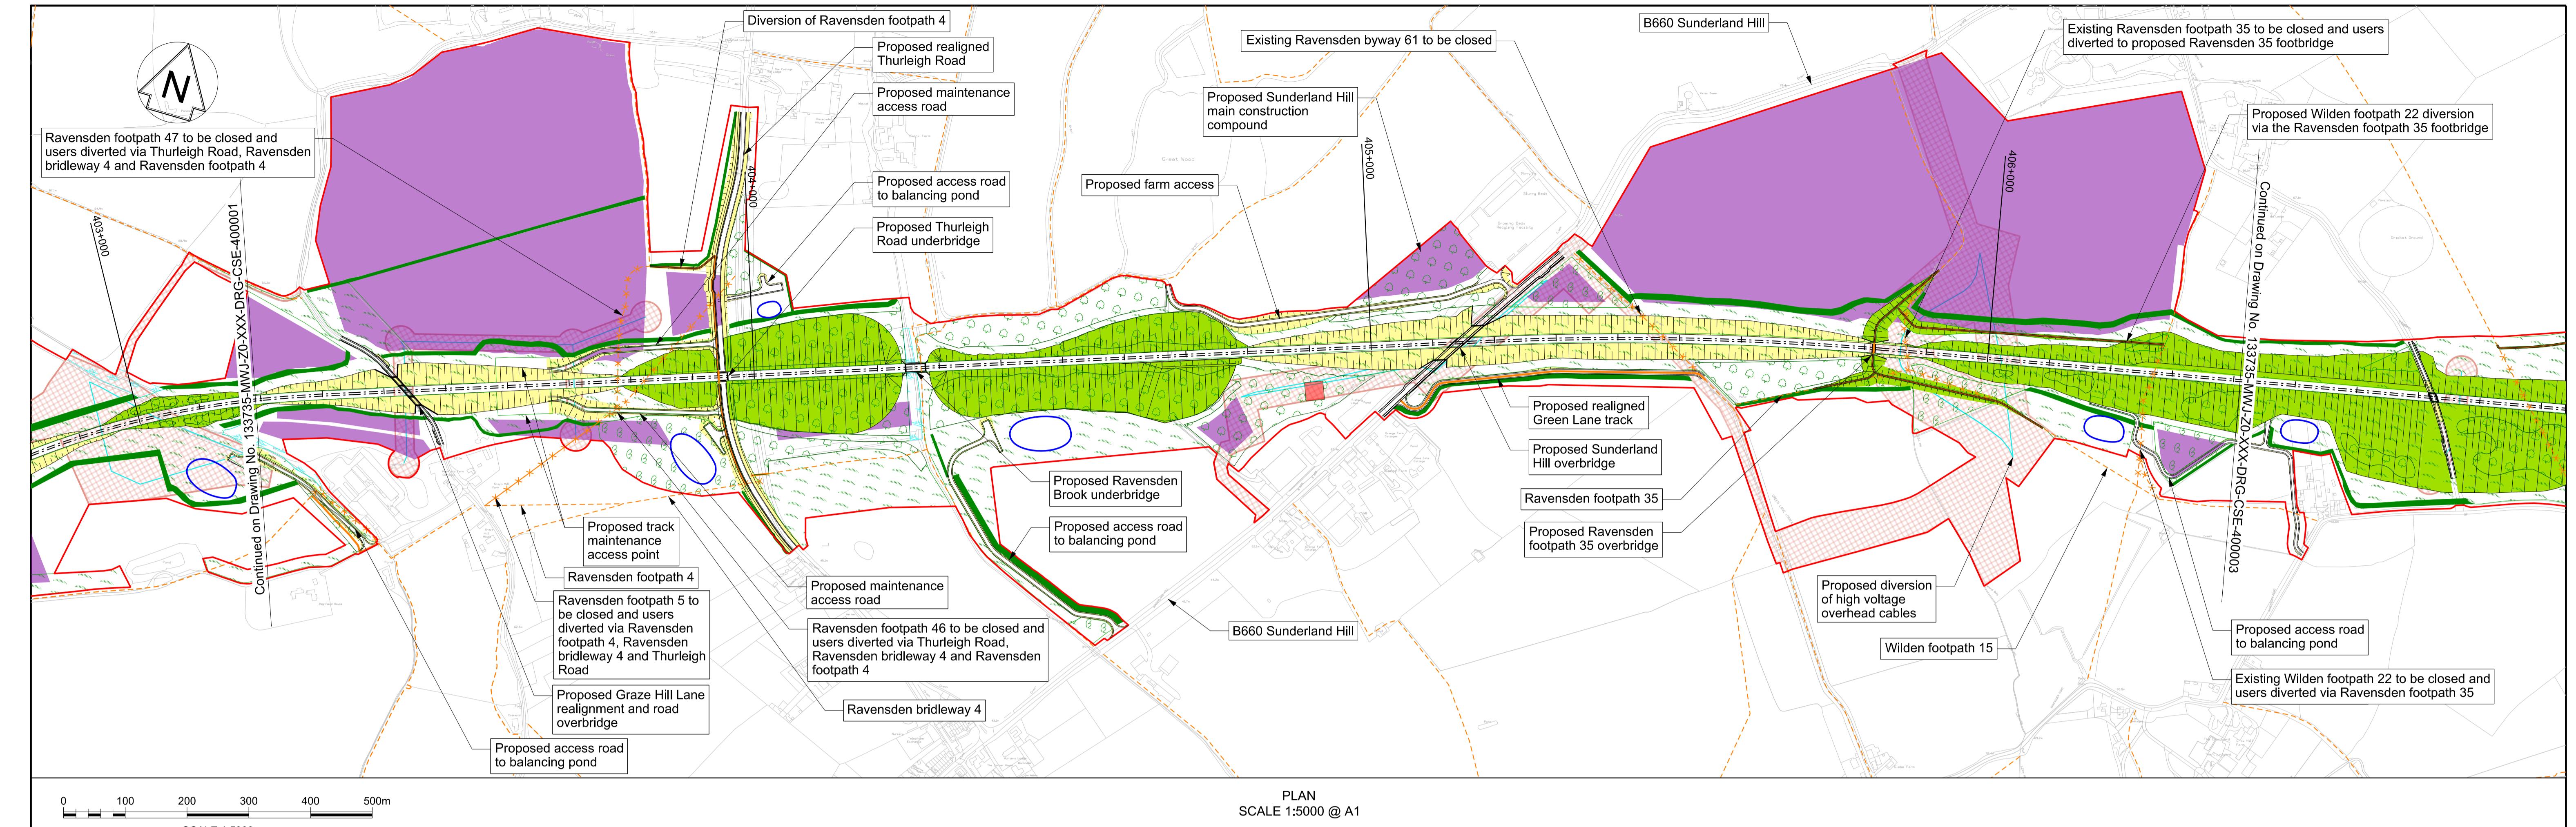


PLAN  
SCALE 1:5000 @ A1

Profile Legend:

- EWR vertical alignment
- - - Existing vertical alignment
- - - Existing ground

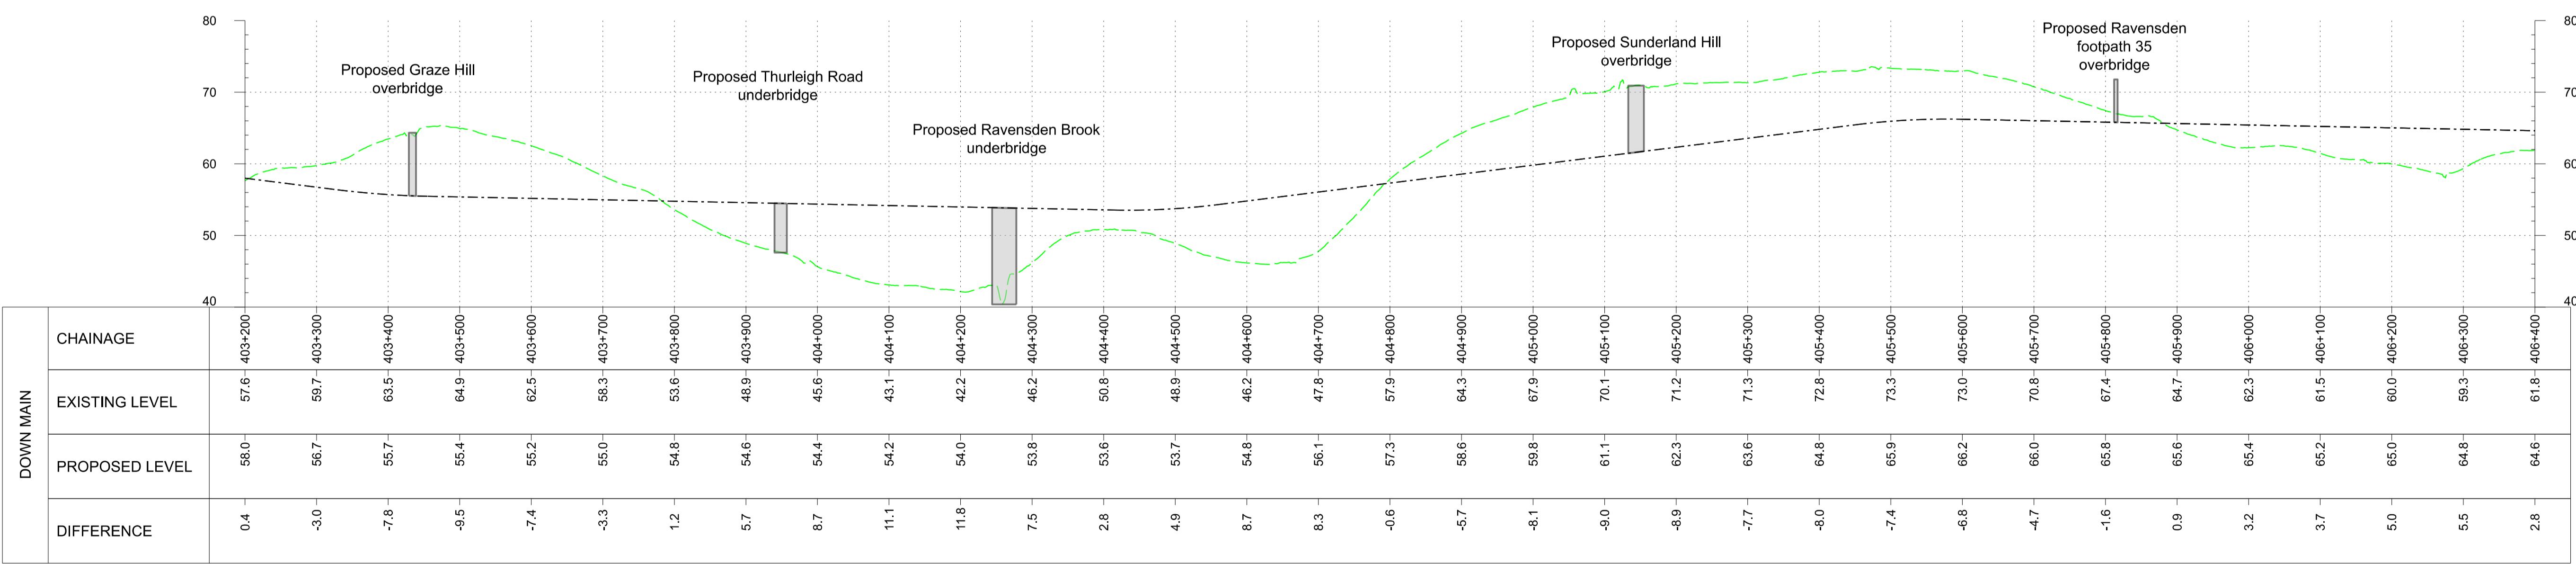

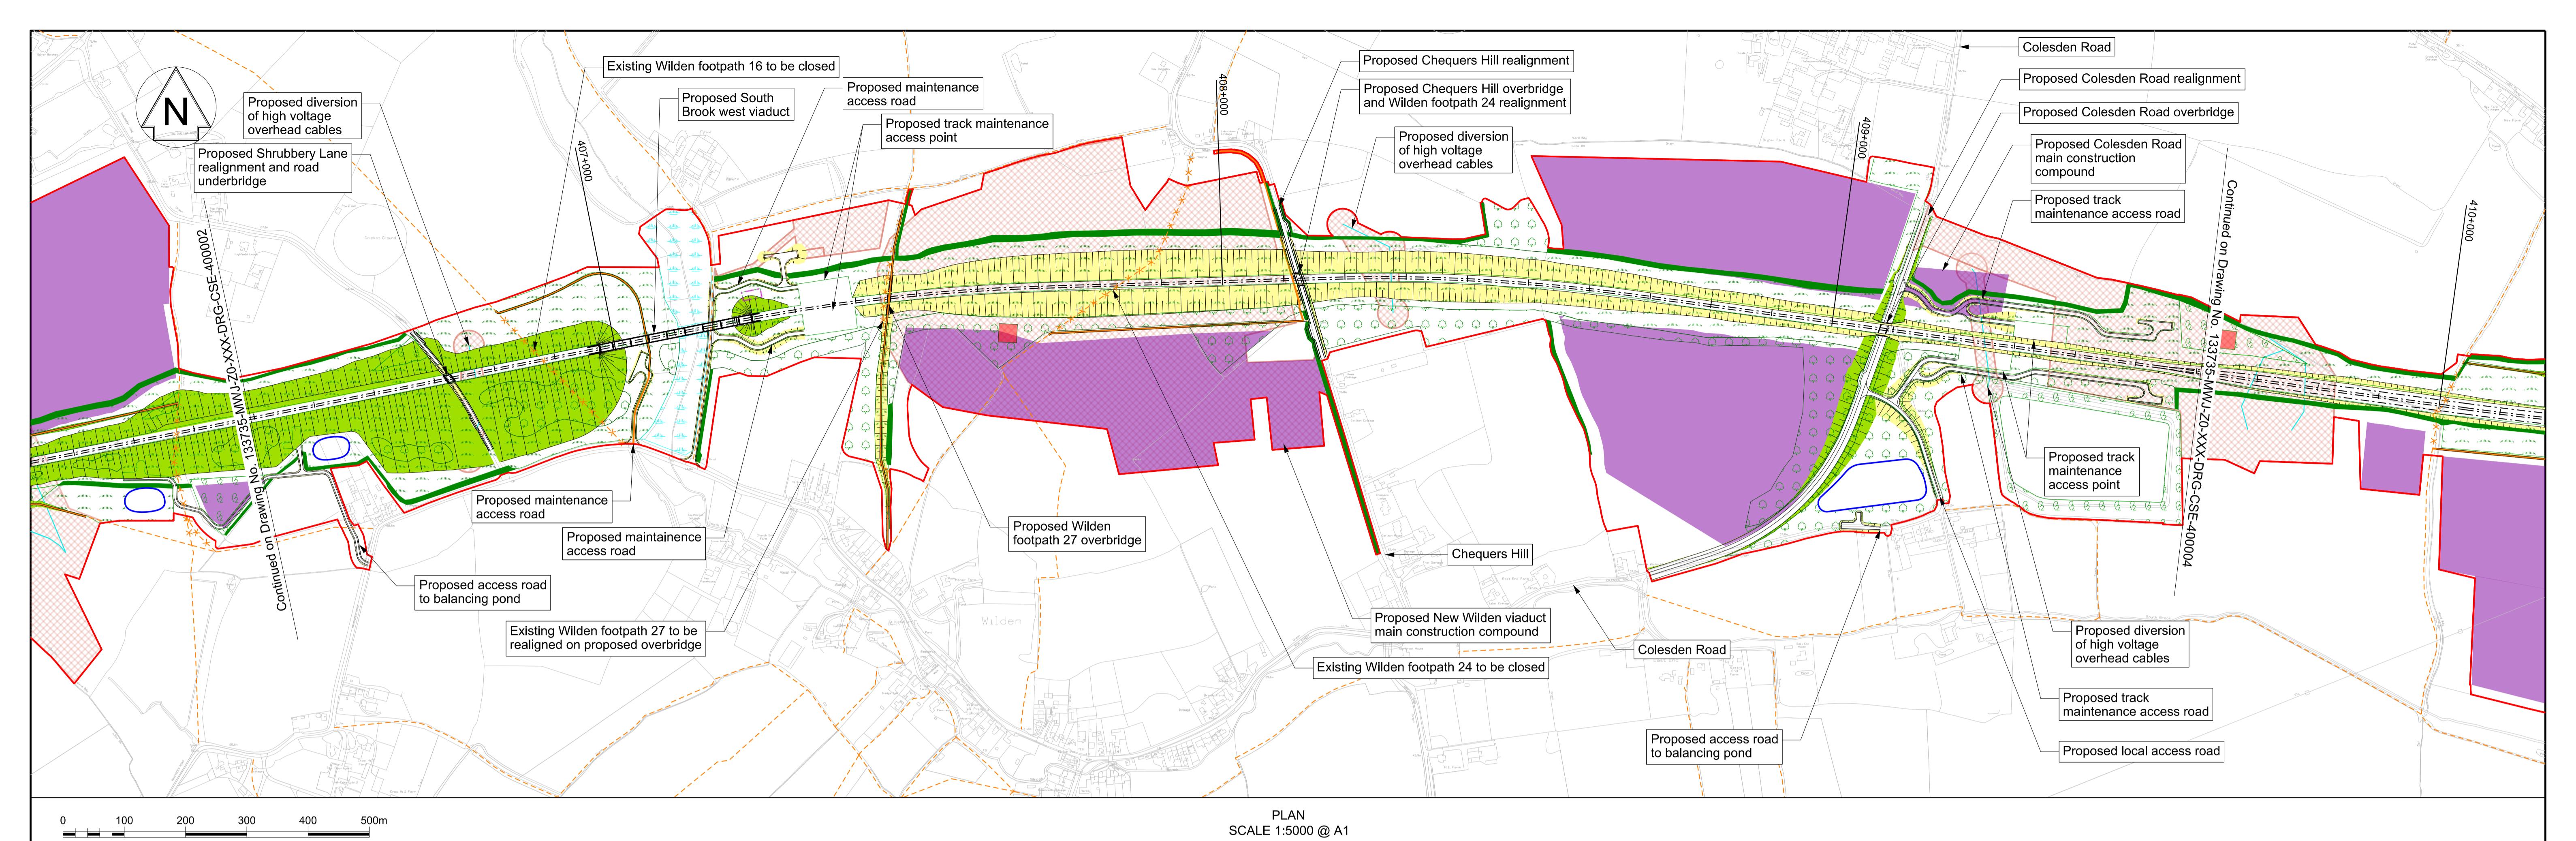


PLAN  
SCALE 1:5000 @ A1

SCALE 1:5000

Profile Legend:

- EWR vertical alignment
- Existing vertical alignment
- Existing ground

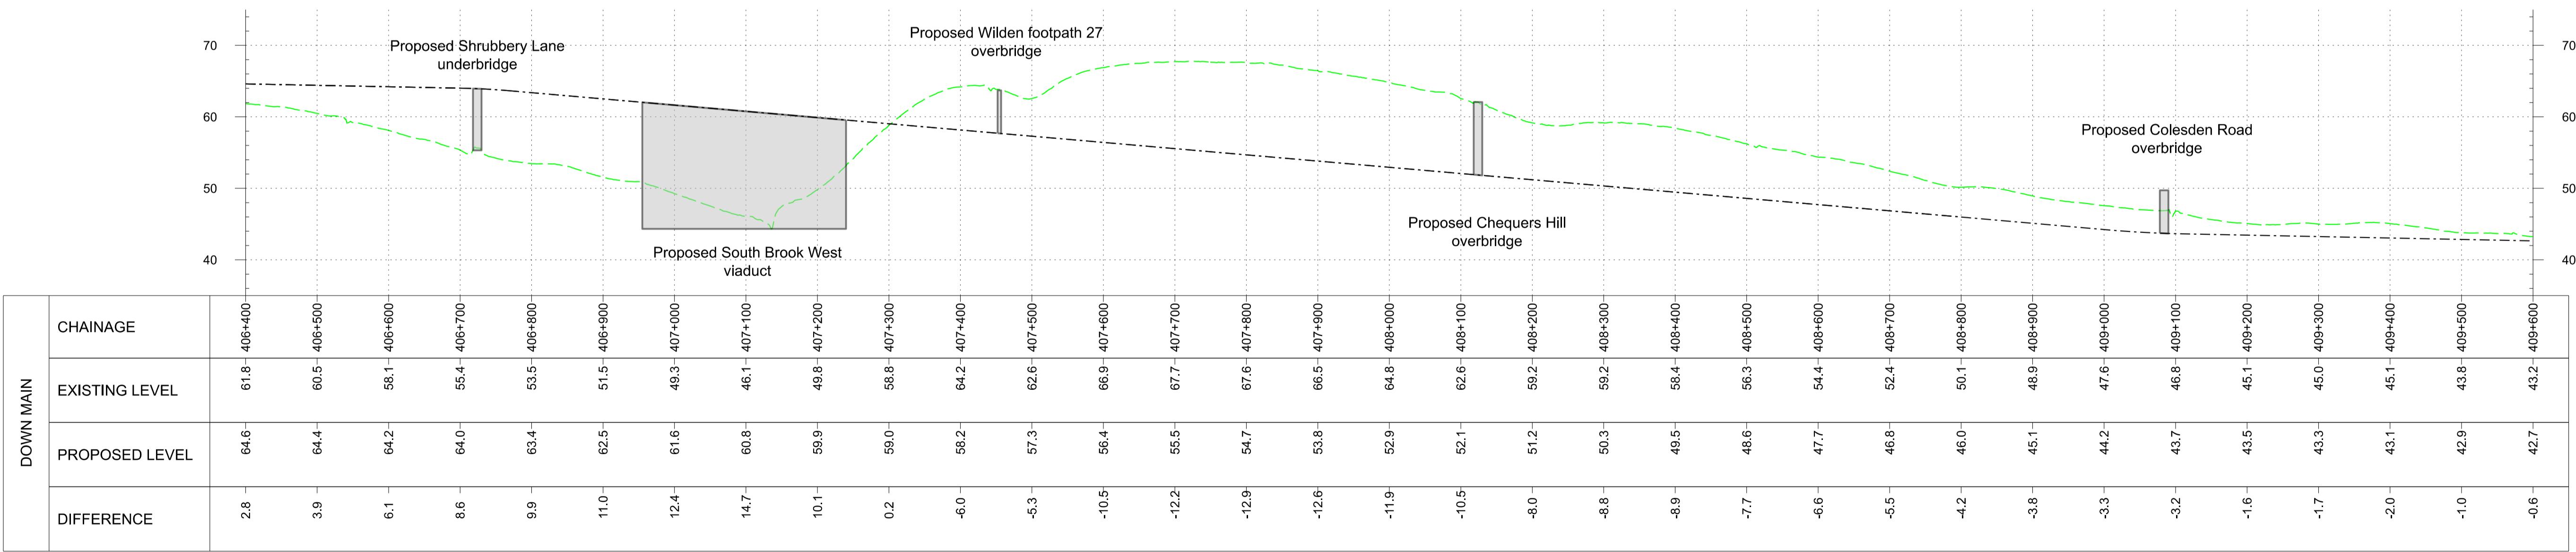

PROFILE  
SCALE H:1:5000 V:1:500 @ A1

OS map data reproduced by permission of Ordnance Survey on behalf of HMSO. © Crown copyright 2021. All rights reserved. Ordnance Survey licence number AC0000830606

This document is issued for the party which commissioned it and for specific purposes connected with the captioned project only. It should not be relied upon by any other party or used for any other purpose.


We accept no responsibility for the consequences of this document being relied upon by any other party, or being used for any other purpose, or containing any error or omission which is due to an error or omission in data supplied to us by other parties.

These drawings are indicative and for consultation purposes only  
For guidance and general notes refer to drawing 133735-MWJ-Z0-XXX-DRG-CSE-000002

Project  
East West Rail  
Oxford to Cambridge

Drawing Title  
DCO Non-Statutory Consultation  
Clapham Green to Colesden  
Route Section 4  
Sheet 3

**east west**  
RAIL

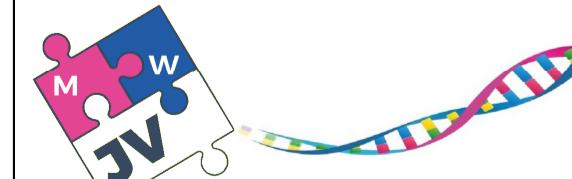


Mott MacDonald House, 8-10 Sydenham Road, Croydon, CR2 2EE,  
WSP House, Chancery Lane, London, WC2A 1AF.

Designed: M.WJ.V Date: 04/11/24  
Drawn: J.SYMONDS Signed: J.S Date: 04/11/24  
Approved: M.PENFOLD Signed: M.P Date: 04/11/24

Scale(s): 1:5000 Status: S2 Sheet: 42 of 76  
Information

Drawing Number: 133735-MWJ-Z0-XXX-DRG-CSE-400003 Revision: P02


P01 10/06/24 Prepared for Information  
P02 04/11/24 Prepared for Non-Statutory Consultation  
Rev Date Description of Revisions Drawn Chkd Appr

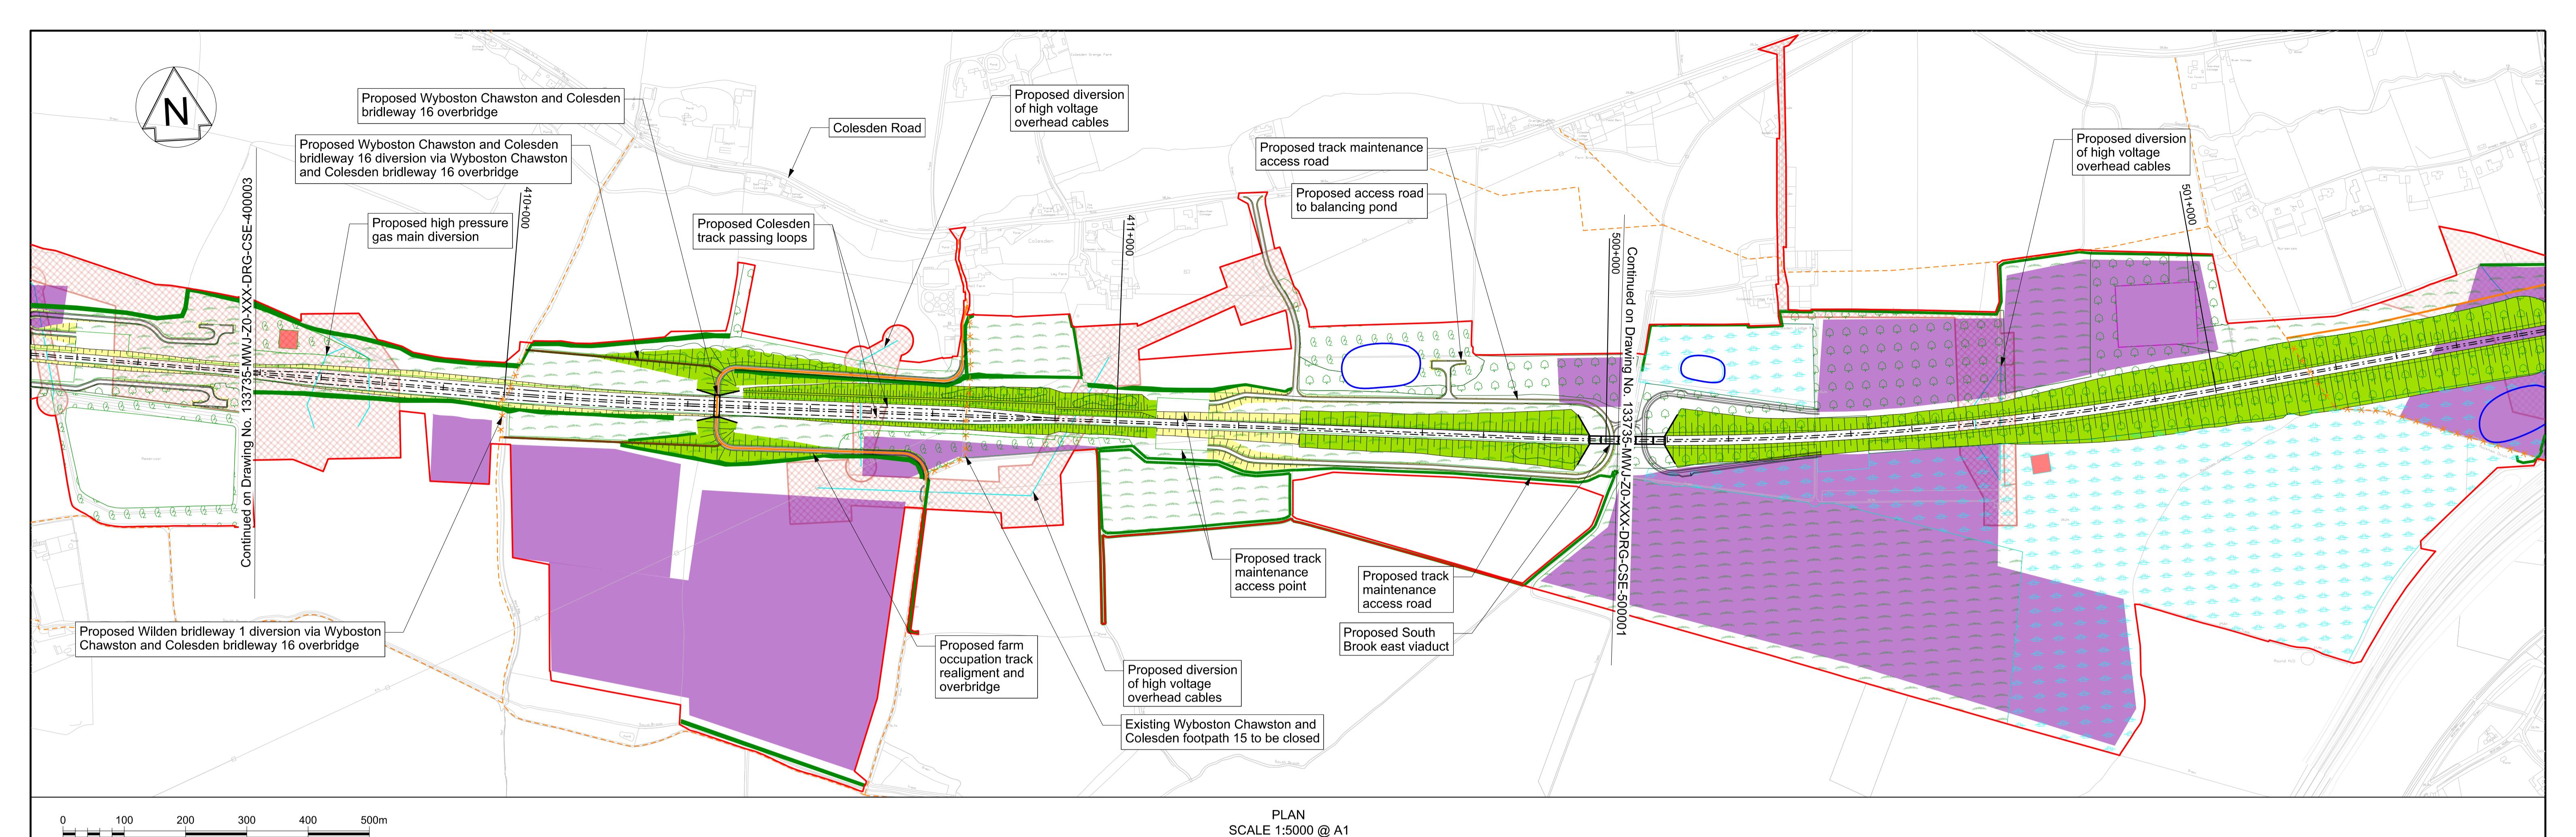

PLAN  
SCALE 1:5000 @ A1

0 100 200 300 400 500m  
SCALE 1:5000

Profile Legend:  
 - - - EWR vertical alignment  
 - - - Existing vertical alignment  
 - - - Existing ground

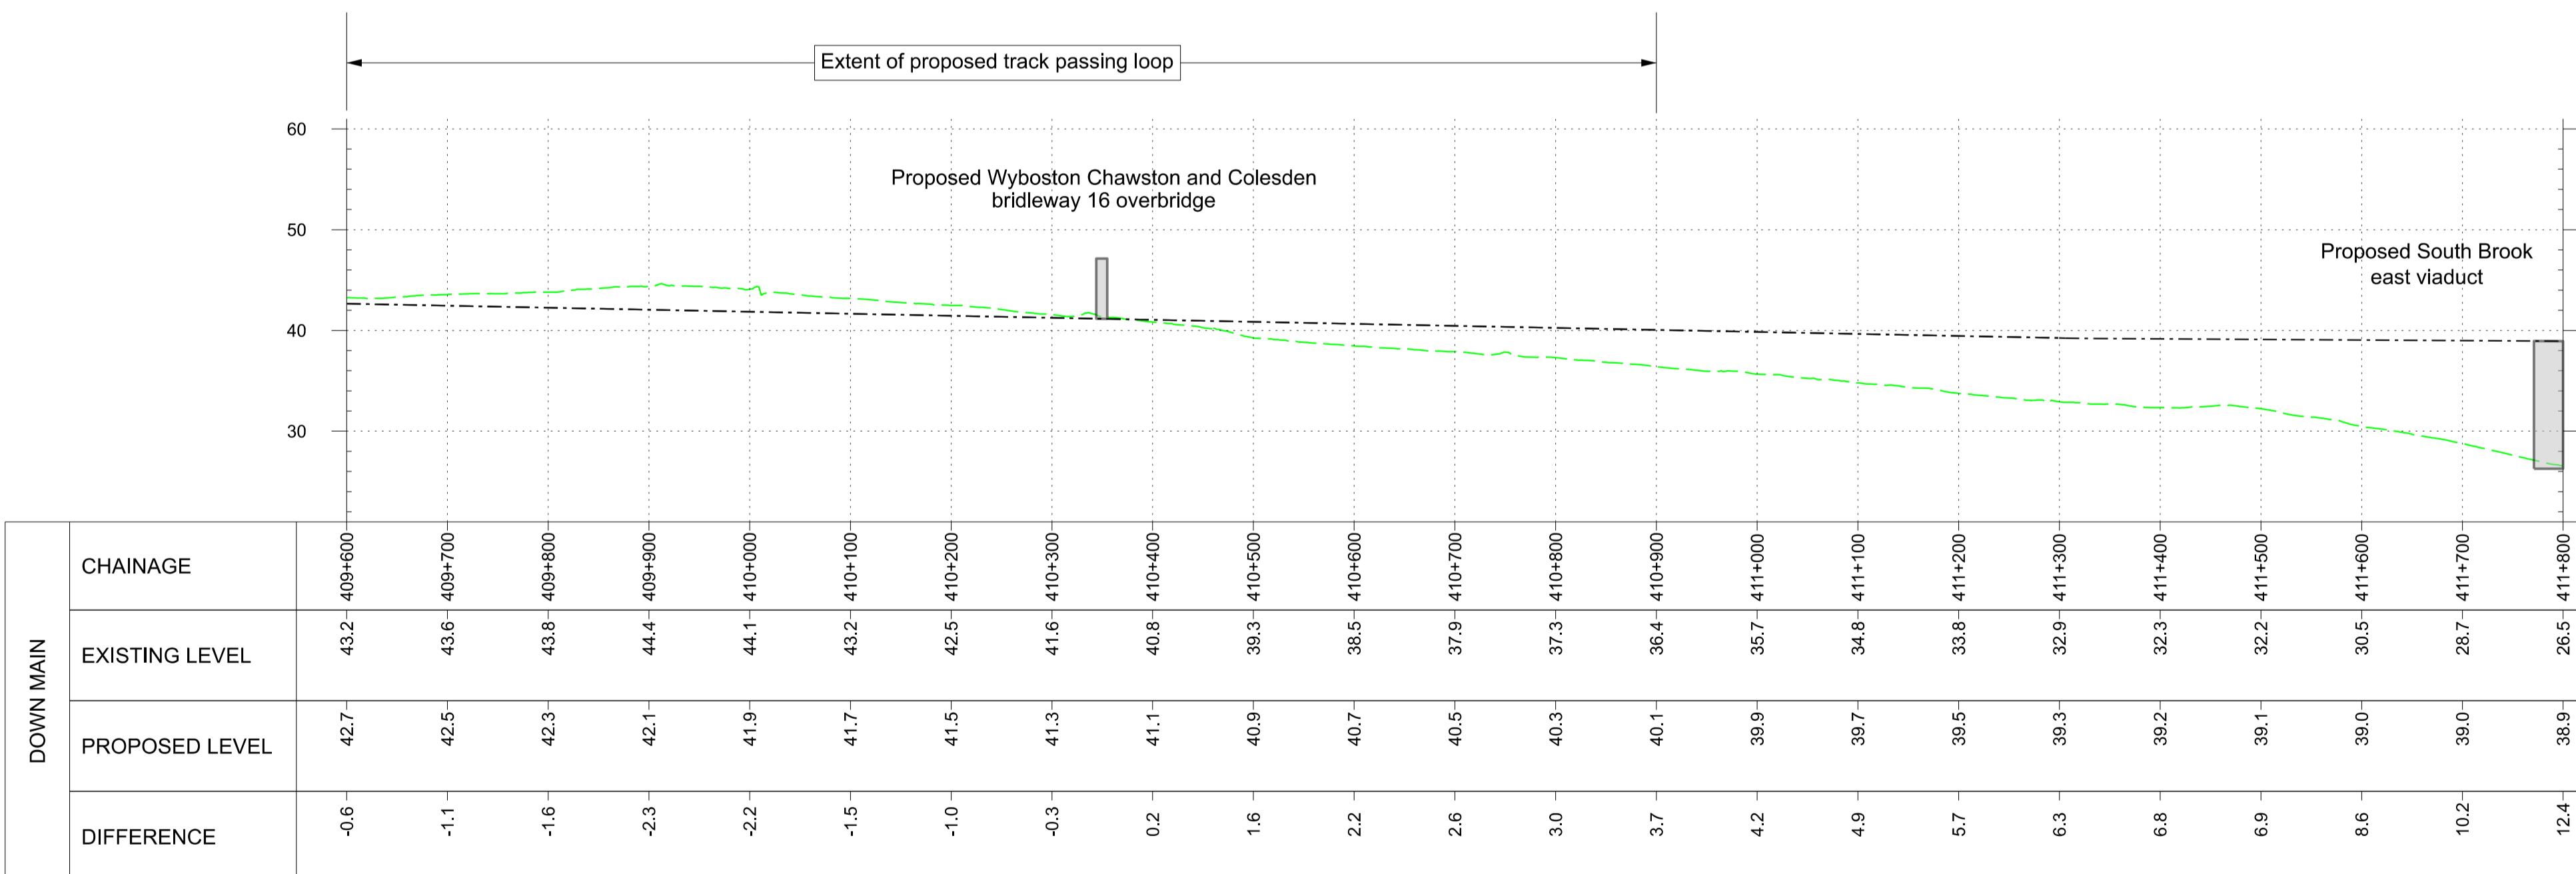

OS map data reproduced by permission of Ordnance Survey on behalf of HMSO. © Crown copyright 2021. All rights reserved. Ordnance Survey licence number AC0000830606  
 This document is issued for the party which commissioned it and for specific purposes connected with the captioned project only. It should not be relied upon by any other party or used for any other purpose.  
 We accept no responsibility for the consequences of this document being relied upon by any other party, or being used for any other purpose, or containing any error or omission which is due to an error or omission in data supplied to us by other parties.

PROFILE  
SCALE H:1:5000 V:1:500 @ A1

These drawings are indicative and for consultation purposes only  
 For guidance and general notes refer to drawing 133735-MWJ-Z0-XXX-DRG-CSE-000002

CHAINAGE	EXISTING LEVEL	PROPOSED LEVEL	DIFFERENCE	
	-0.6	42.7	43.2 - 409+000	
	-1.1	42.5	43.6 - 409+700	
	-1.6	42.3	43.8 - 409+800	
	-2.3	42.1	44.4 - 409+900	
	-2.2	41.9	44.1 - 410+000	
	-1.5	41.7	43.2 - 410+100	
	-1.0	41.5	42.5 - 410+200	
	-0.3	41.3	41.6 - 410+300	
	0.2	41.1	40.8 - 410+400	
	1.6	40.9	39.3 - 410+500	
	2.2	40.7	38.5 - 410+600	
	2.6	40.5	37.9 - 410+700	
	3.0	40.3	37.3 - 410+800	
	3.7	40.1	36.4 - 410+900	
	4.2	39.9	35.7 - 411+000	
	4.9	39.7	34.8 - 411+100	
	5.7	39.5	33.8 - 411+200	
	6.3	39.3	32.9 - 411+300	
	6.8	39.2	32.3 - 411+400	
	6.9	39.1	32.2 - 411+500	
	8.6	39.0	30.5 - 411+600	
	10.2	39.0	28.7 - 411+700	
	12.4	38.9	26.5 - 411+800	

Legend/Notes	Engineering earthworks (embankment)	Engineering earthworks (cutting)	Construction & logistic sites	Habitat creation - woodland	Public Right of Way - existing
- - - EWR alignment			Telecoms compound	Habitat creation - hedgerow	Public Right of Way - closed
100+000 Chainage (metres)			Traction power compound	Habitat creation - scrub	Public Right of Way - proposed
Permanent highway (public and private)			Bridges and retaining walls	Habitat creation - grassland	Balancing pond (indicative)
EWR existing alignment (by others)			Landscape mitigation earthworks (embankment)	Habitat creation - wetland	Drainage attenuation tank (below ground)
Construction zone (by others)			Landscape mitigation earthworks (cutting)		Preliminary utilities diversion
			Station or other building		
			Utilities construction zone		

Project  
**East West Rail**  
 Oxford to Cambridge  
 Drawing Title  
**DCO Non-Statutory Consultation**  
**Clapham Green to Colesden**  
**Route Section 4**  
**Sheet 4**

**east west RAIL**  
 One Grafton Mews, Midsummer Boulevard, Milton Keynes, MK9 1FB  
 Designed MWJV Signed Date 04/11/24  
 Drawn J.SYMONDS Signed Date 04/11/24 Approved M.PENFOLD Signed Date 04/11/24  
 Scale(s) 1:5000 Status S2 Sheet 43 of 76  
 Drawing Number 133735-MWJ-Z0-XXX-DRG-CSE-400004 Revision P02